



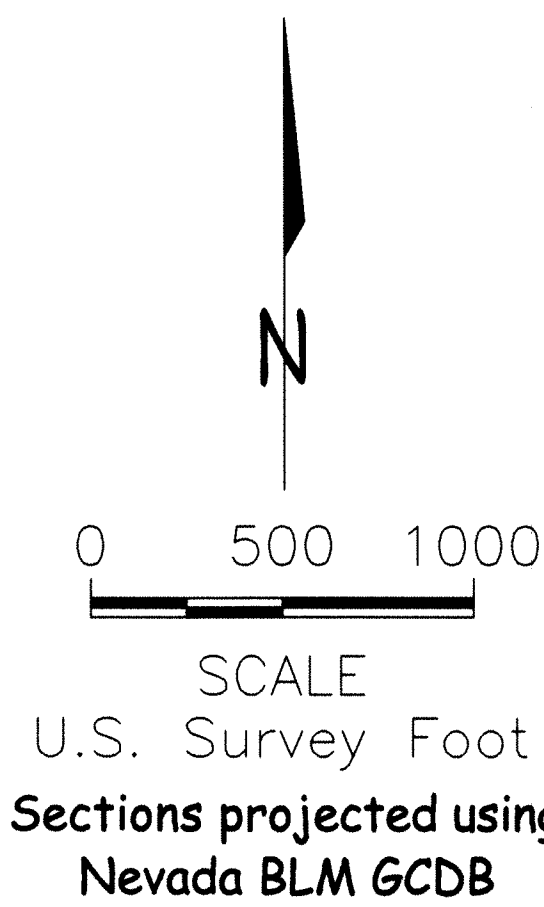


CLAIM TIES:
The NE corner of SGB 23 is located approximately 933 feet north and 474 feet east of the NW corner of Section 32, T22N, R50E, M.D.M.

CLAIM LOCATION DATES:
September 26, 2018: SGB 22-252
September 27, 2018: SGB 1-21

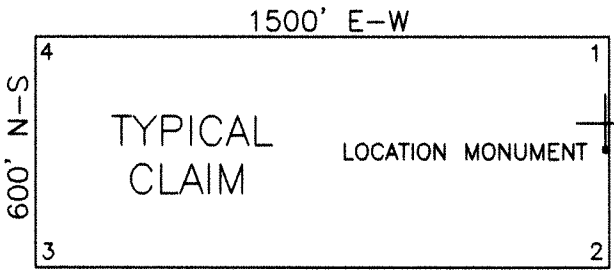

ALL CLAIMS ARE 1500' x 600' UNLESS OTHERWISE NOTED.
ALL MONUMENTS ARE 2" x 2" x 4" WOODEN POSTS.
LOCATION MONUMENTS ARE SET 10' INSIDE CLAIM BOUNDARY UNLESS OTHERWISE NOTED.

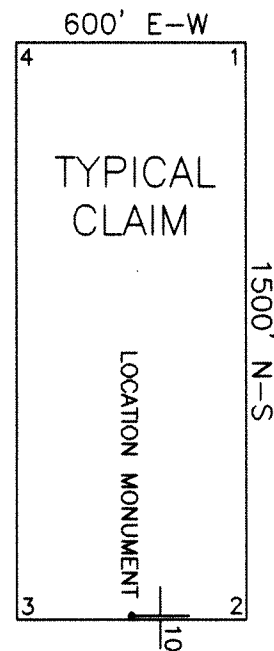

LODE MINING CLAIM MAP

SGB 1-252

T21-22N, R50E, M.D.M.

EUREKA COUNTY, NEVADA

Locator: McEwen Mining Nevada Inc.
2215 N. 5th St.
Elko, Nevada 89801

Drawn By: ARD November 2018 Sheet 1 of 3

EUREKA COUNTY, NV

2018-236861

Reg. \$37,900.00


12/06/2018 01:31 PM


Total \$37,900.00

MCEWEN MINING NEVADA INC.

Pgs=3


LISA HOEHNE, RECORDER

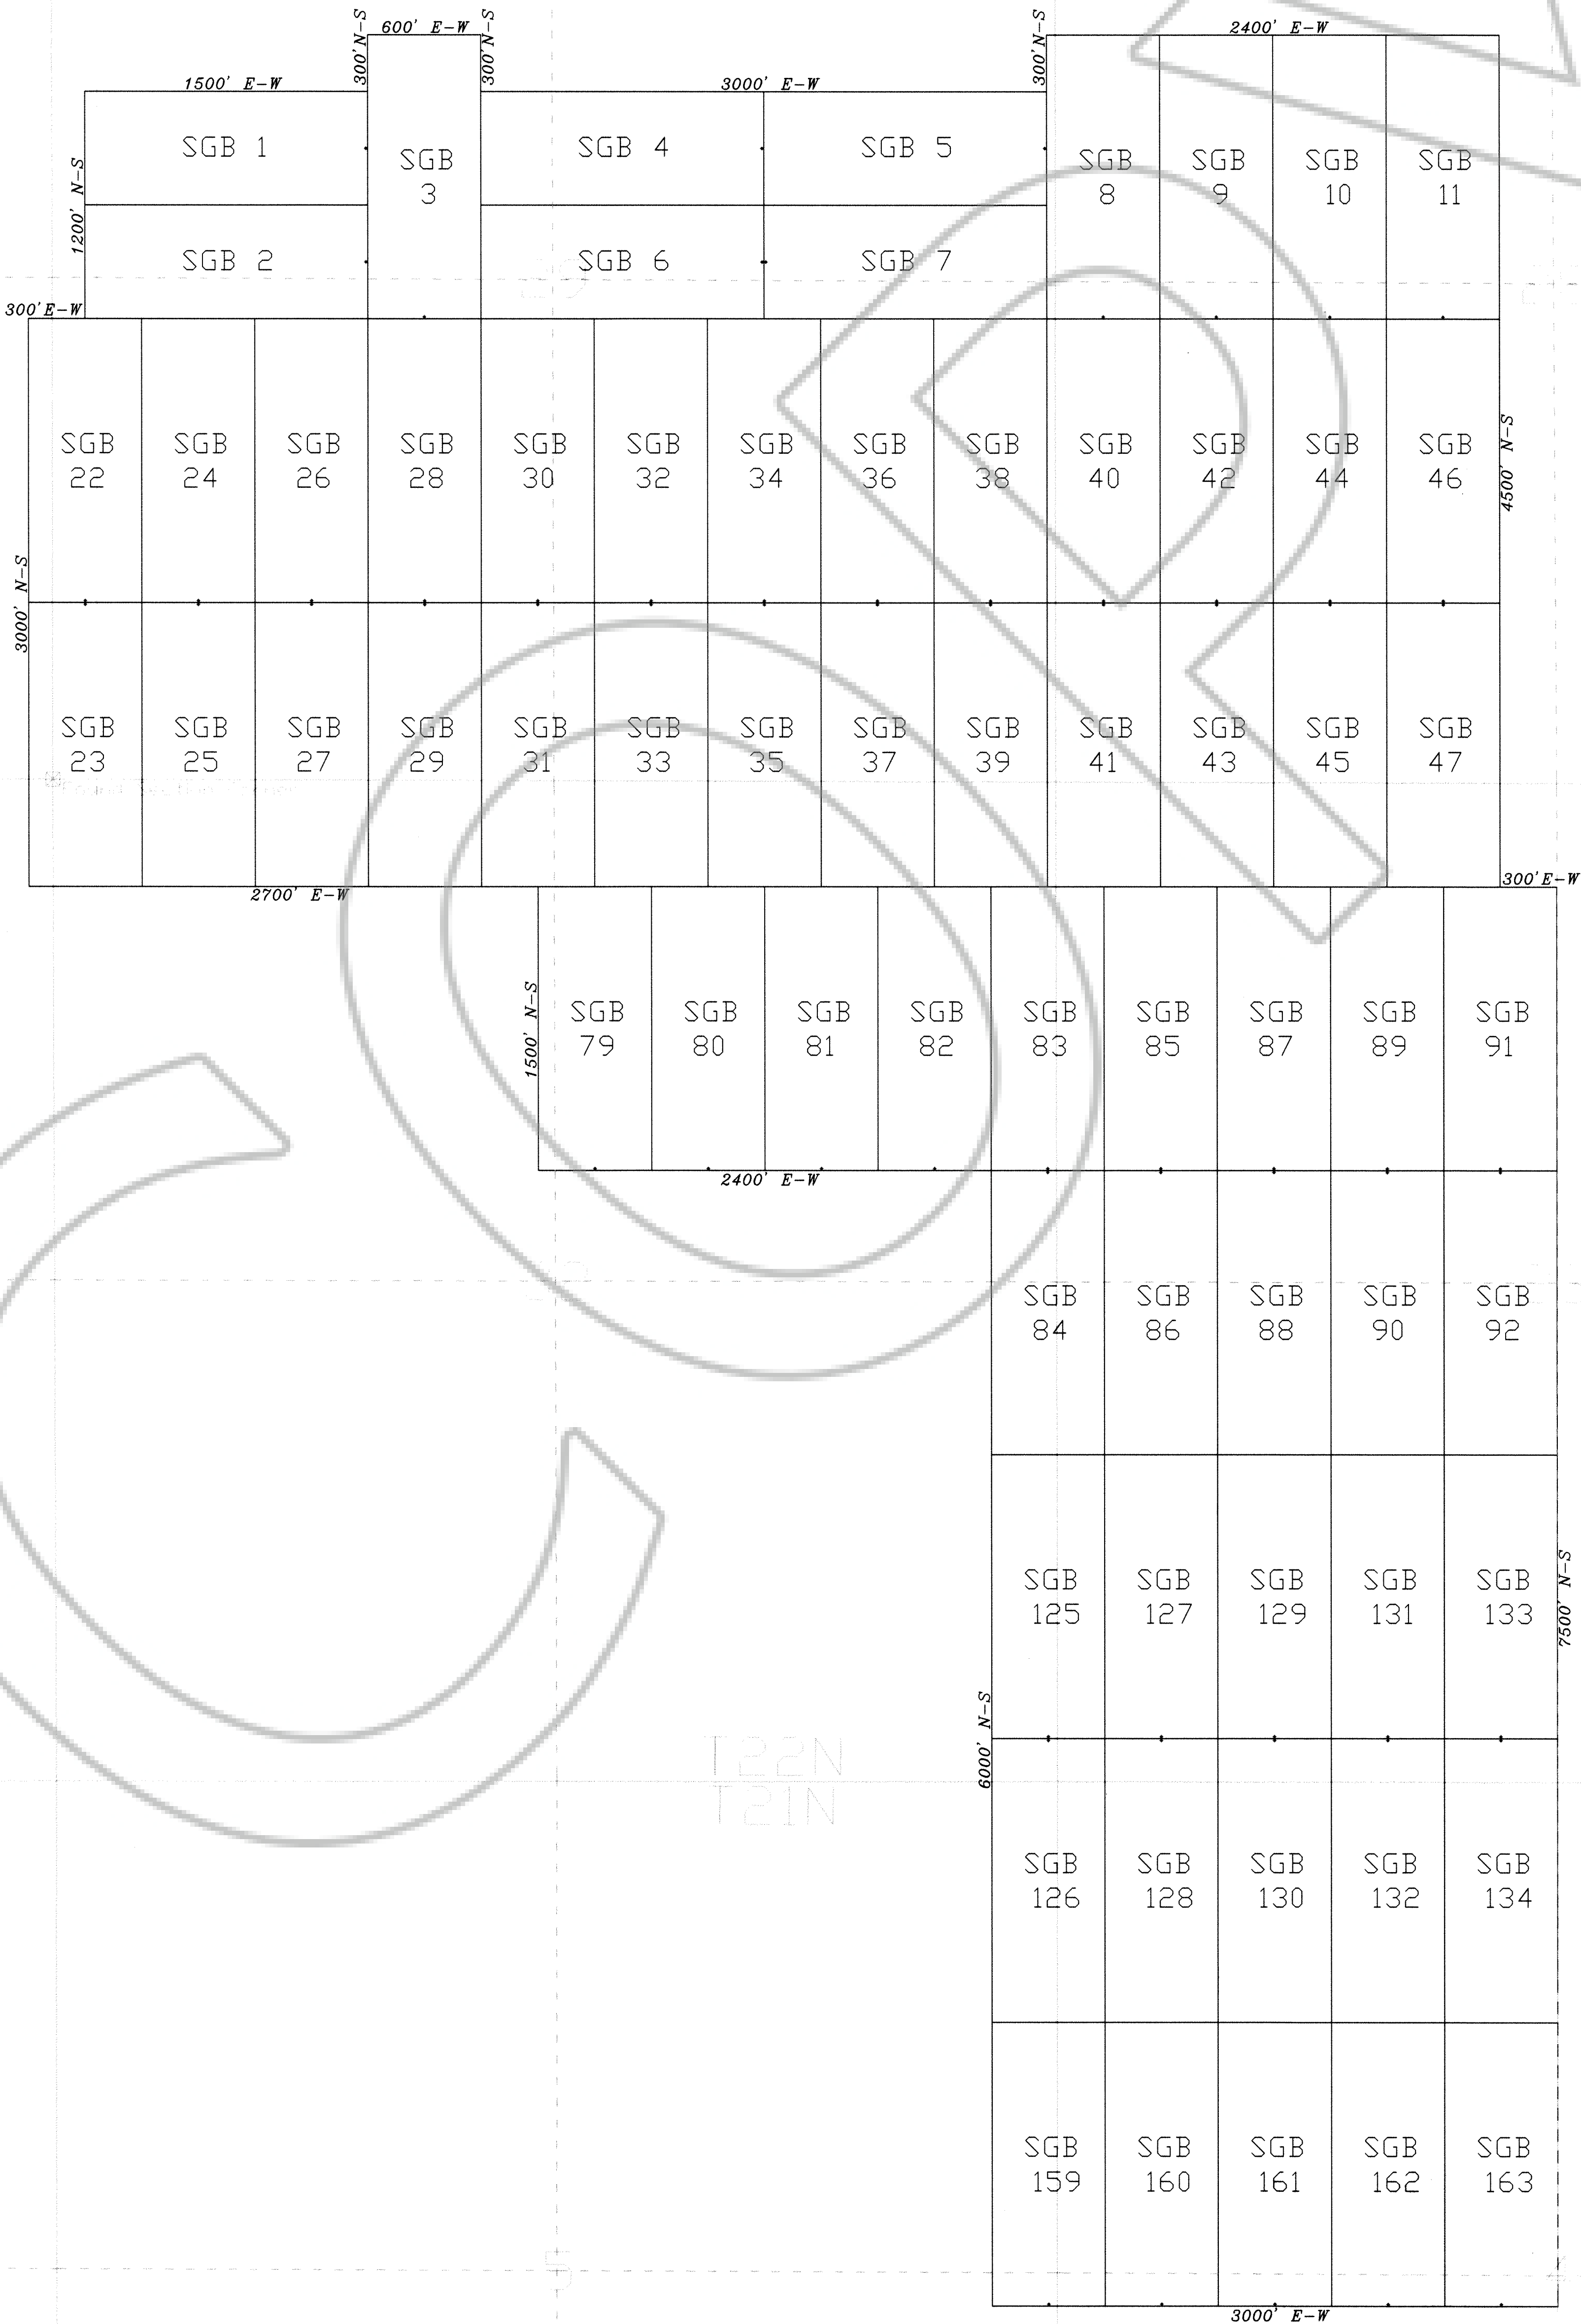

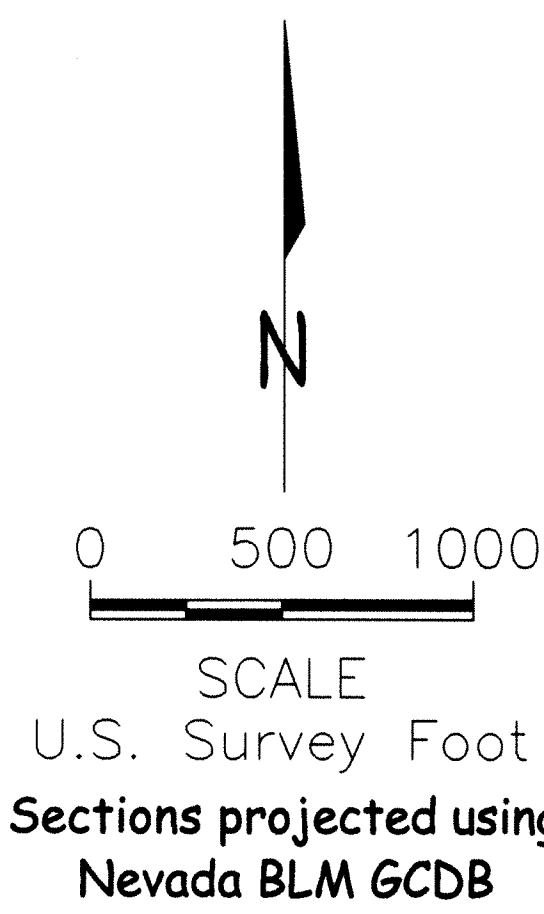

CLAIM TIES:
The NE corner of SGB 12 is located approximately 3633 feet north and 9174 feet east of the NW corner of Section 32, T22N, R50E, M.D.M.

CLAIM LOCATION DATES:
September 26, 2018: SGB 22-252
September 27, 2018: SGB 1-21

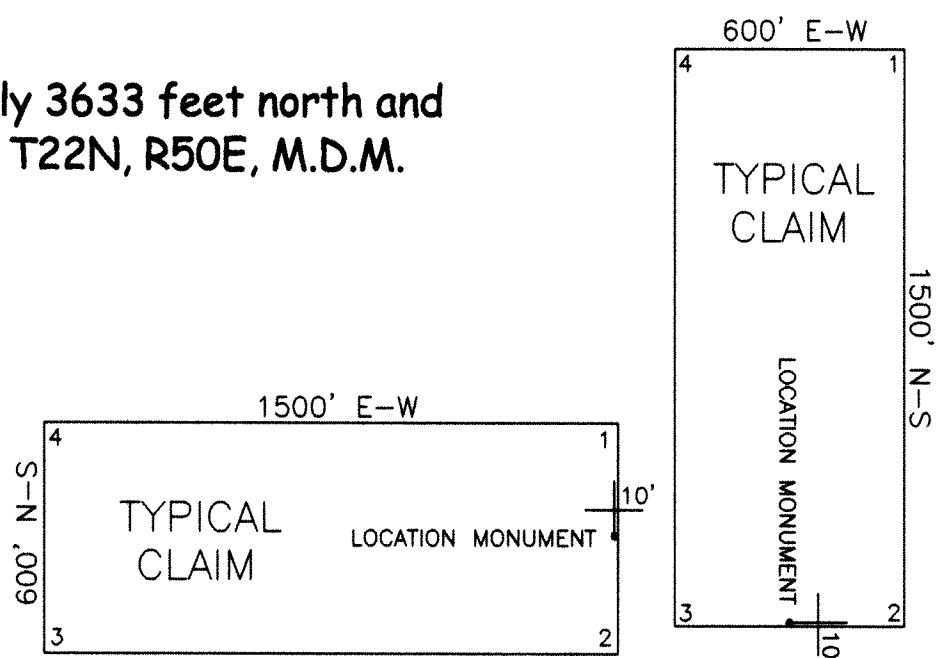

ALL CLAIMS ARE 1500' x 600' UNLESS OTHERWISE NOTED.
ALL MONUMENTS ARE 2" x 2" x 4" WOODEN POSTS.
LOCATION MONUMENTS ARE SET 10' INSIDE CLAIM BOUNDARY UNLESS OTHERWISE NOTED.

LODE MINING CLAIM MAP

SGB 1-252

T21-22N, R50E, M.D.M.

EUREKA COUNTY, NEVADA

Locator:


McEwen Mining Nevada Inc.
2215 N. 5th St.
Elko, Nevada 89801


Drawn By: ARD

November 2018



Sheet 2 of 3

EUREKA COUNTY, NV 2018-236861
\$3,790.00 \$10.00
Total \$3,790.00 12/06/2018 01:31 PM
MCEWEN MINING NEVADA, INC. Pgs=3

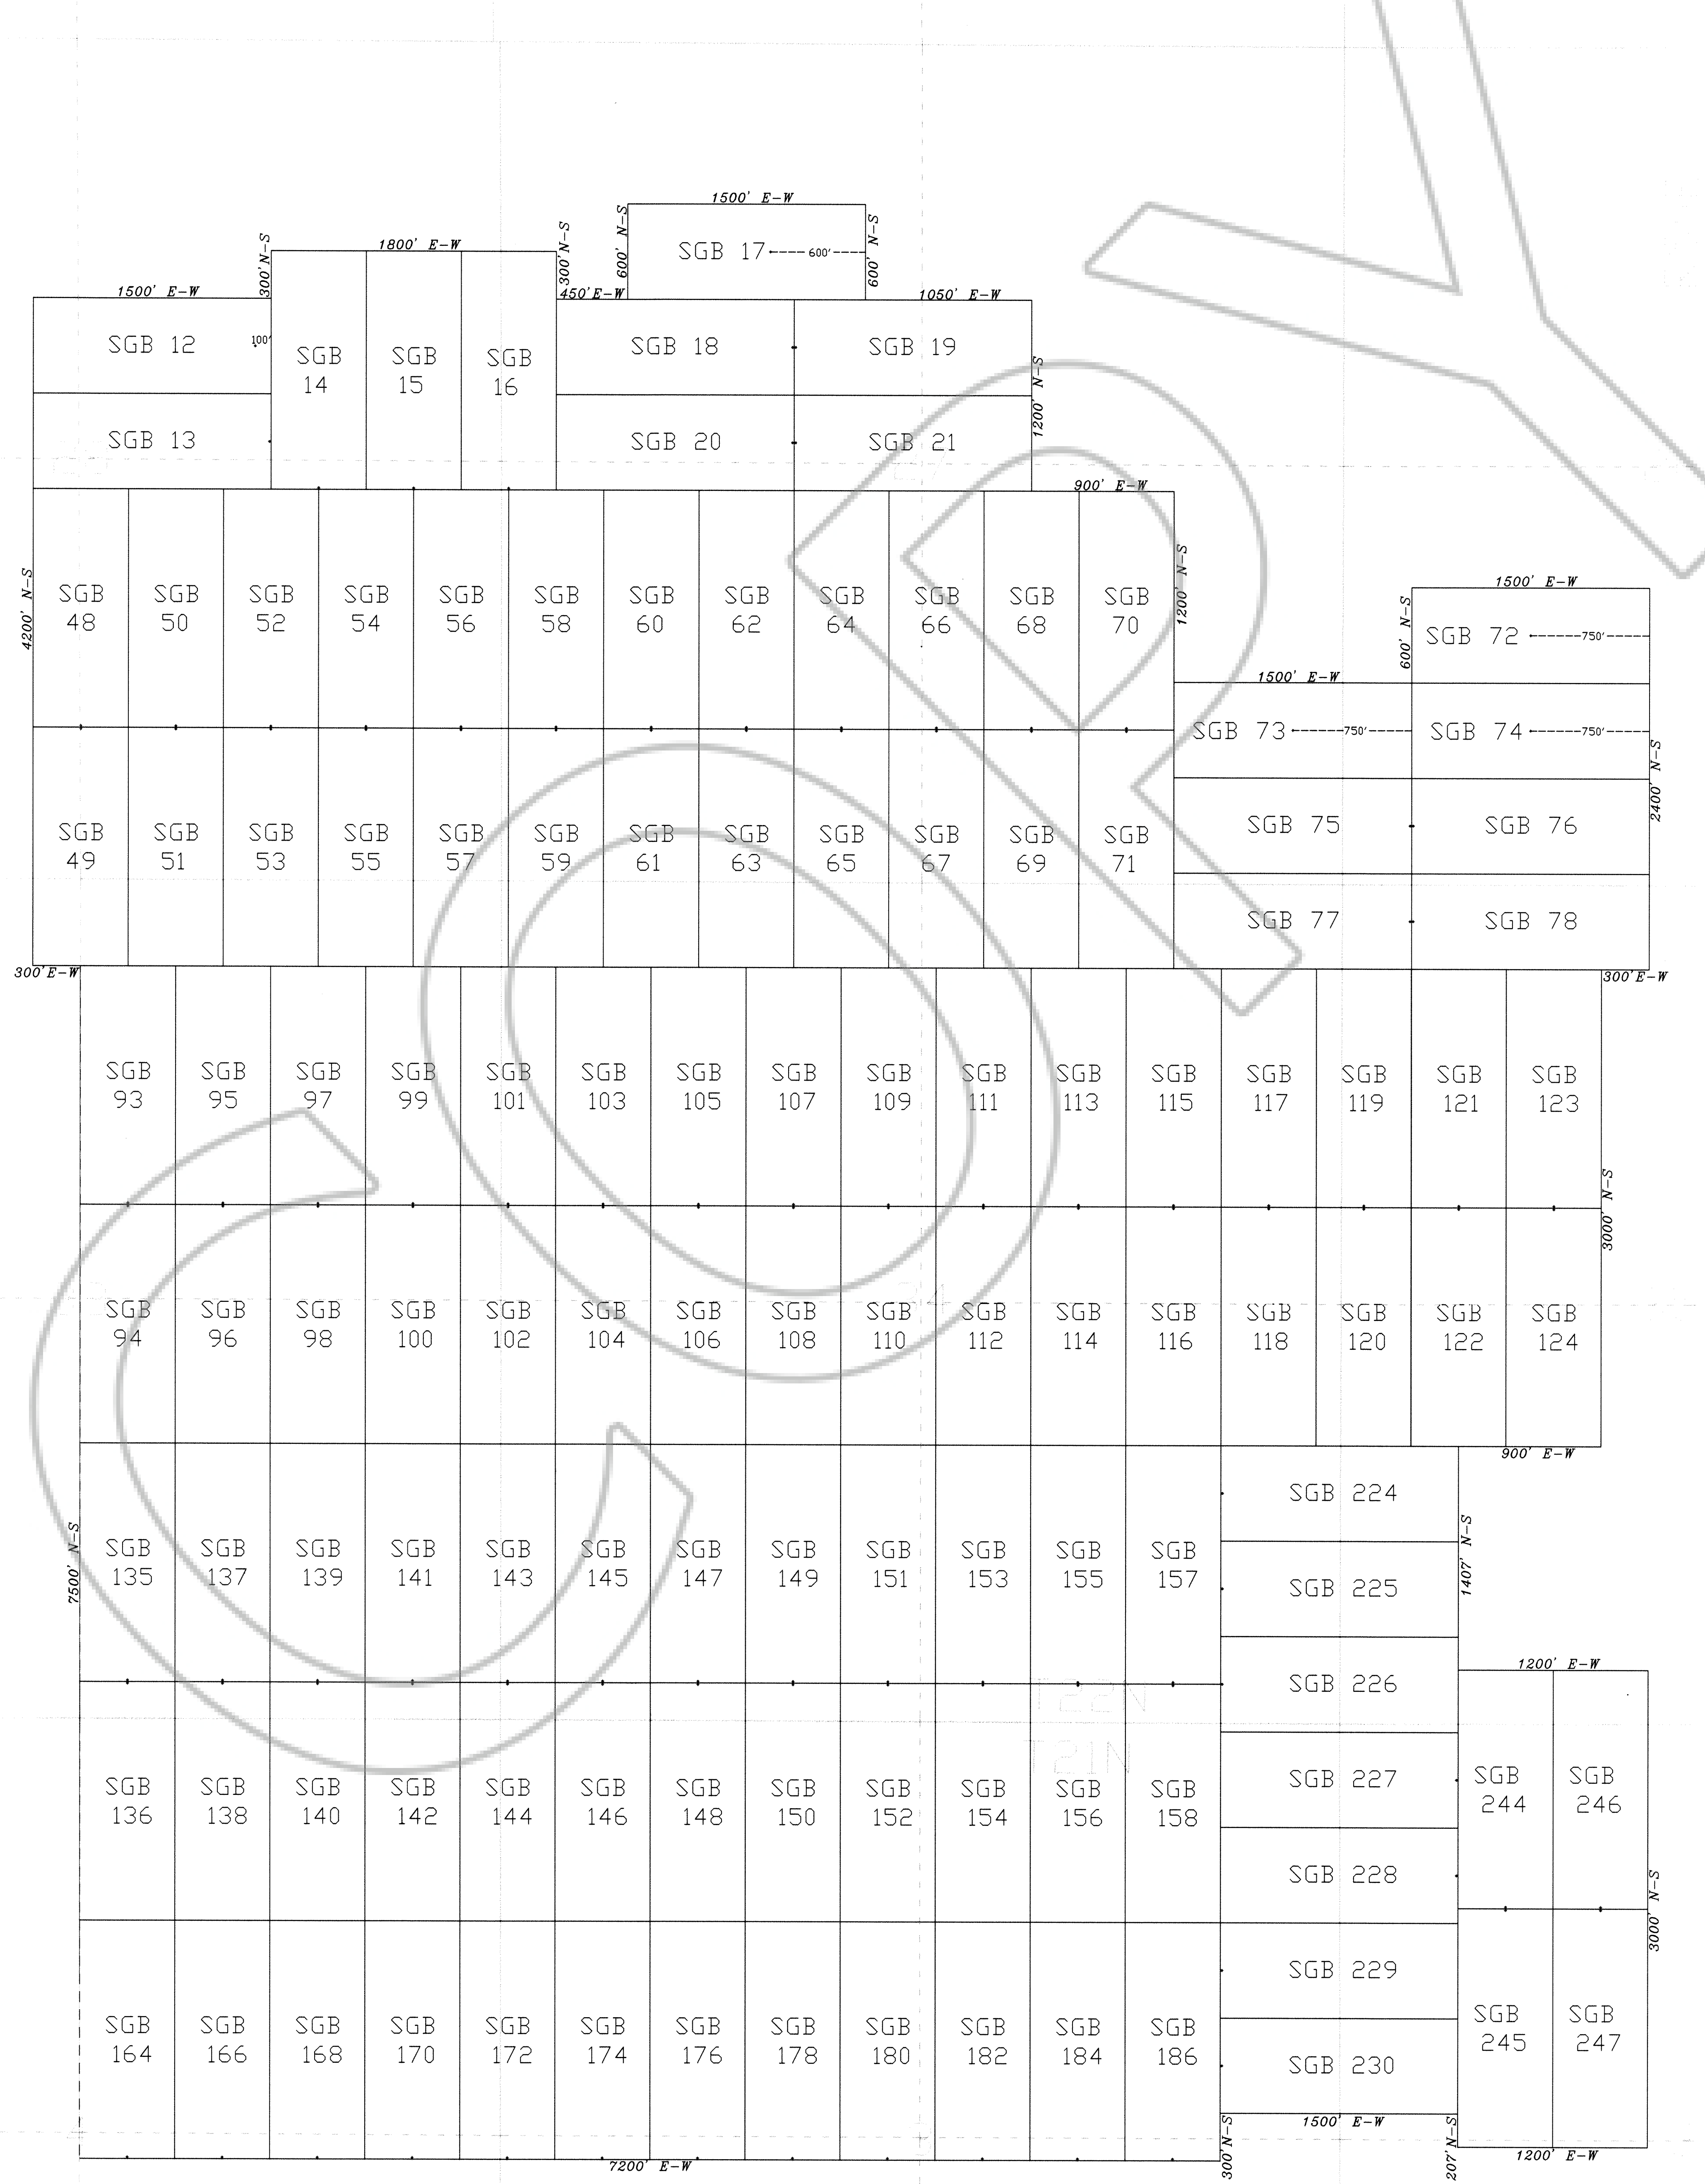

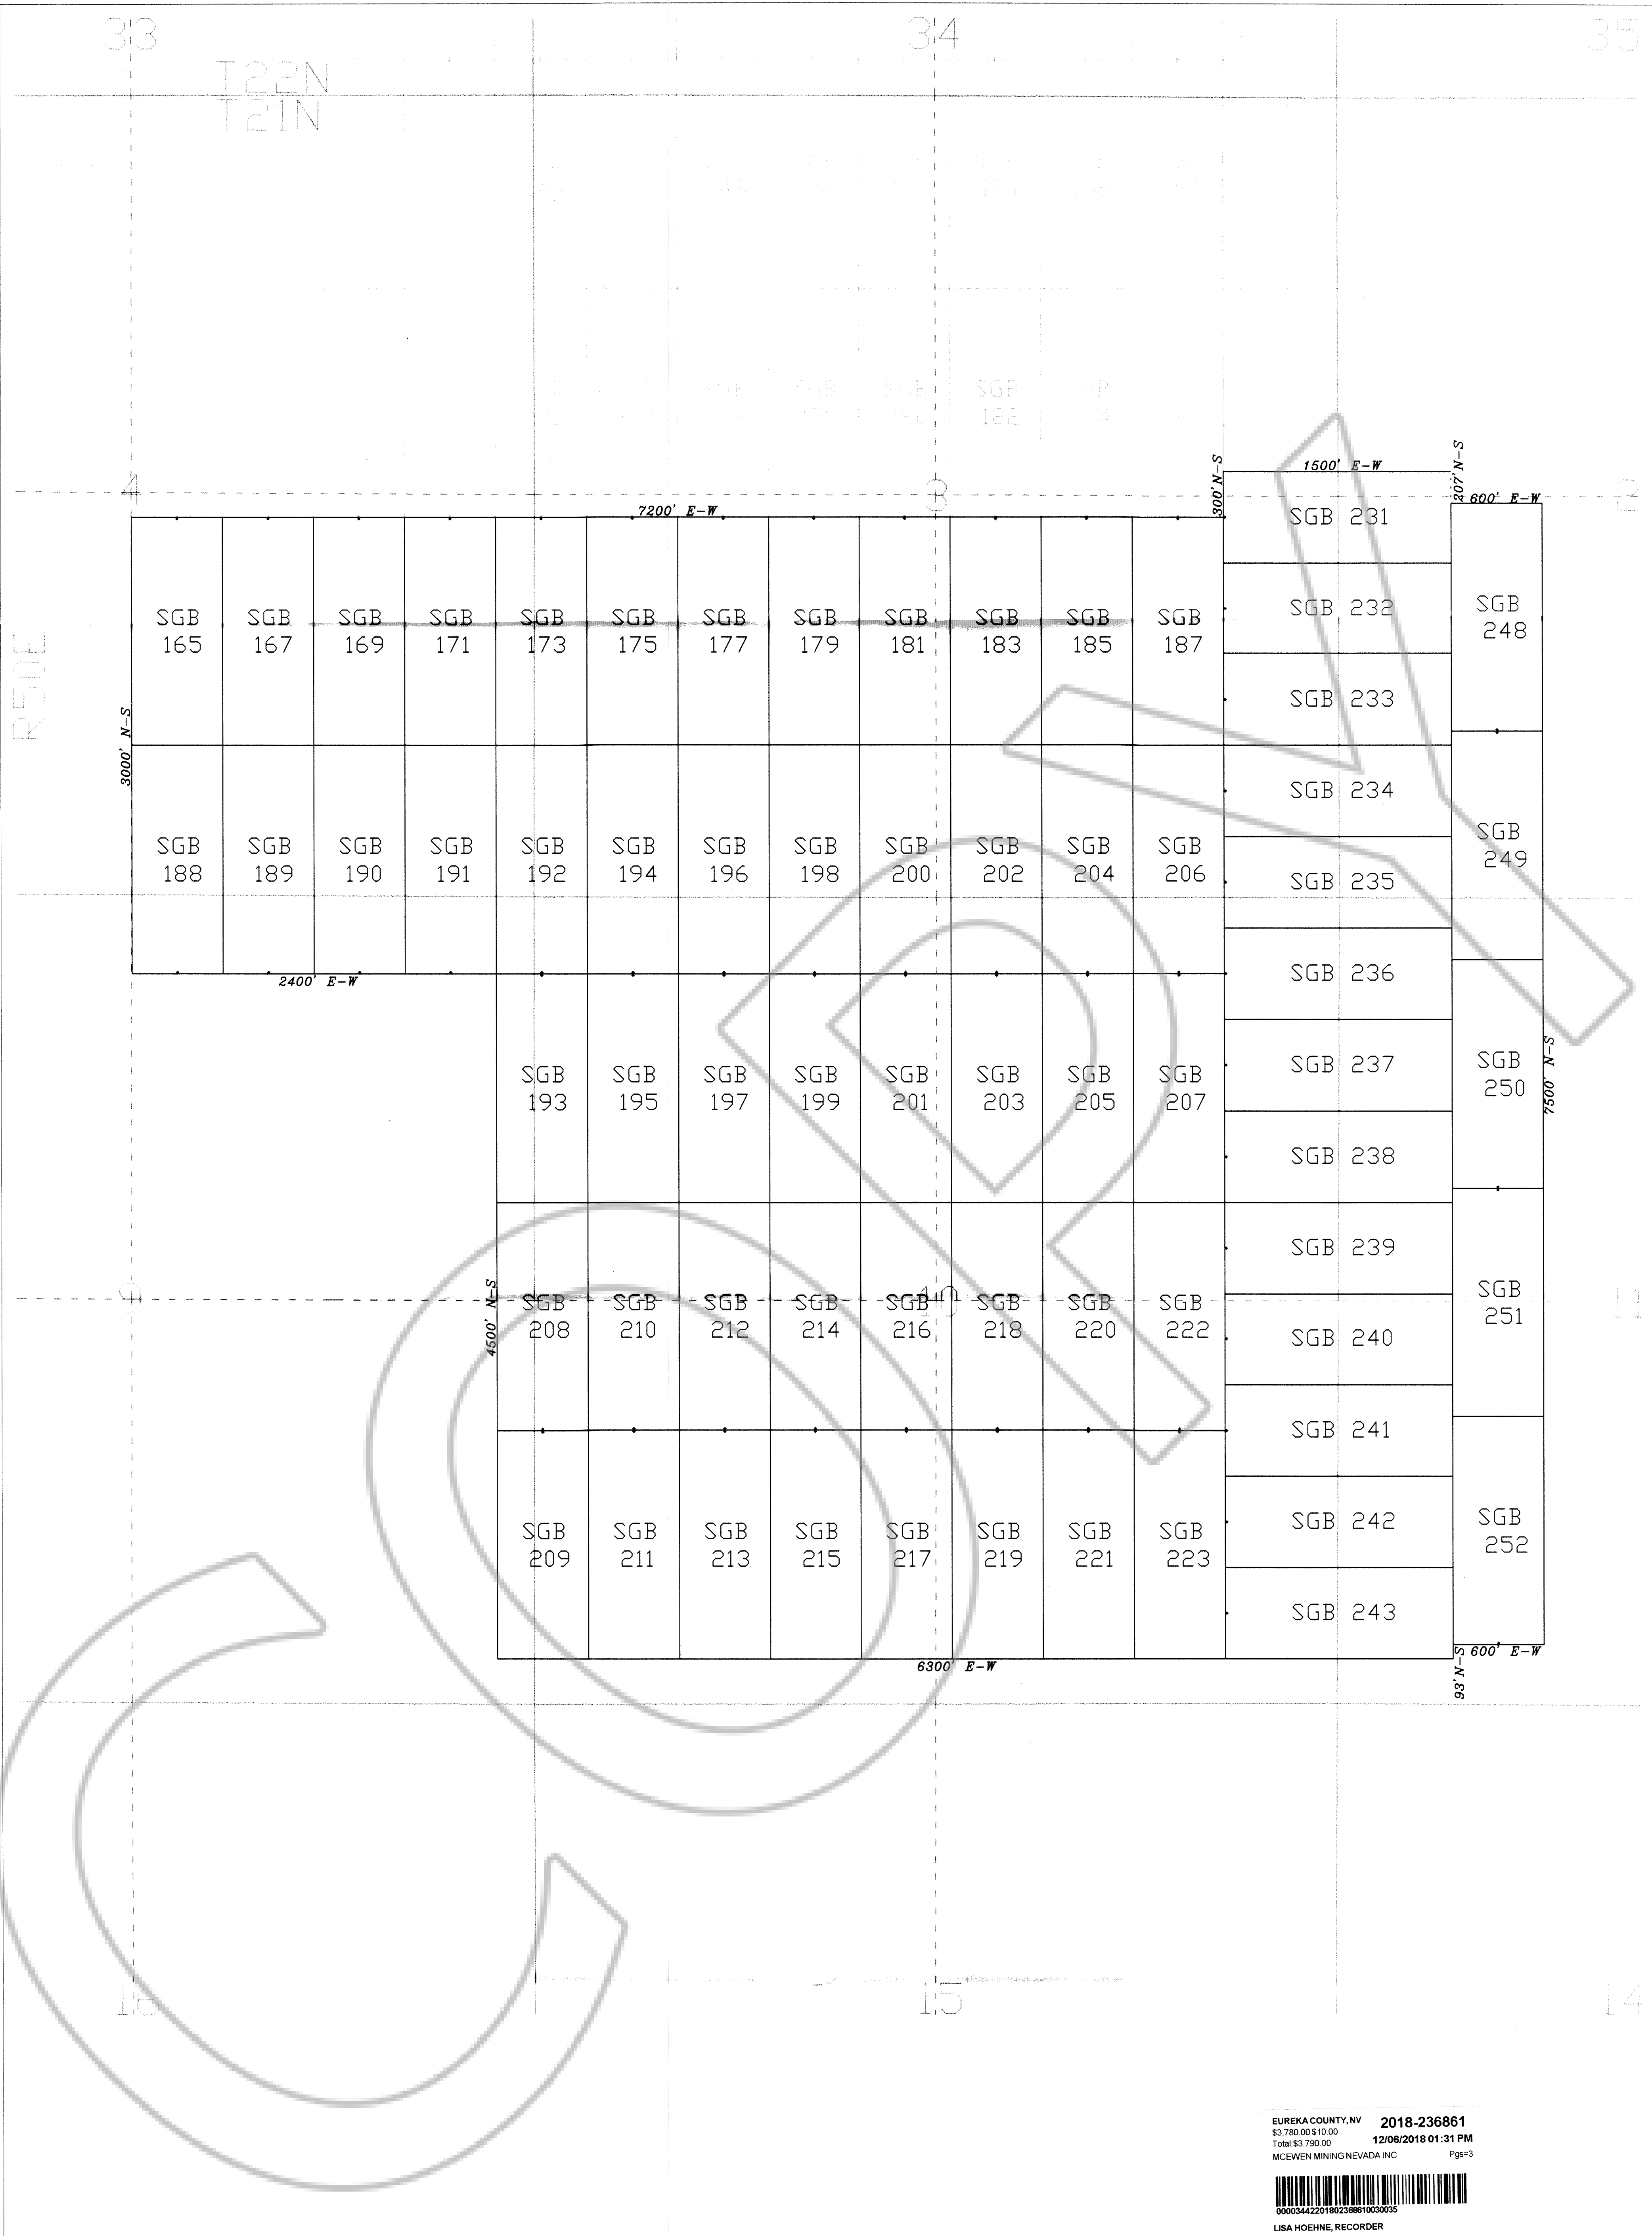

CLAIM LOCATION DATES:
September 26, 2018: SGB 22-252
September 27, 2018: SGB 1-21
CLAIM TIES:
The NW corner of SGB 165 is located approximately 8067 feet south and 7974 feet east of the NW corner of Section 32, T22N, R50E, M.D.M.

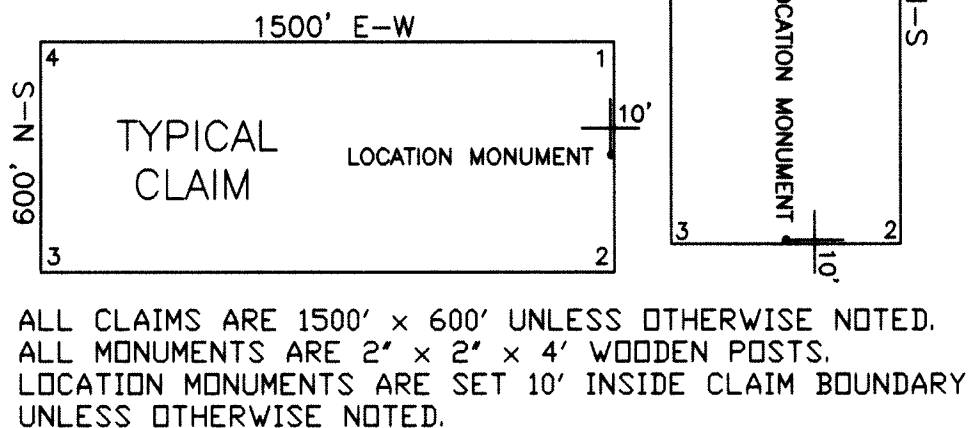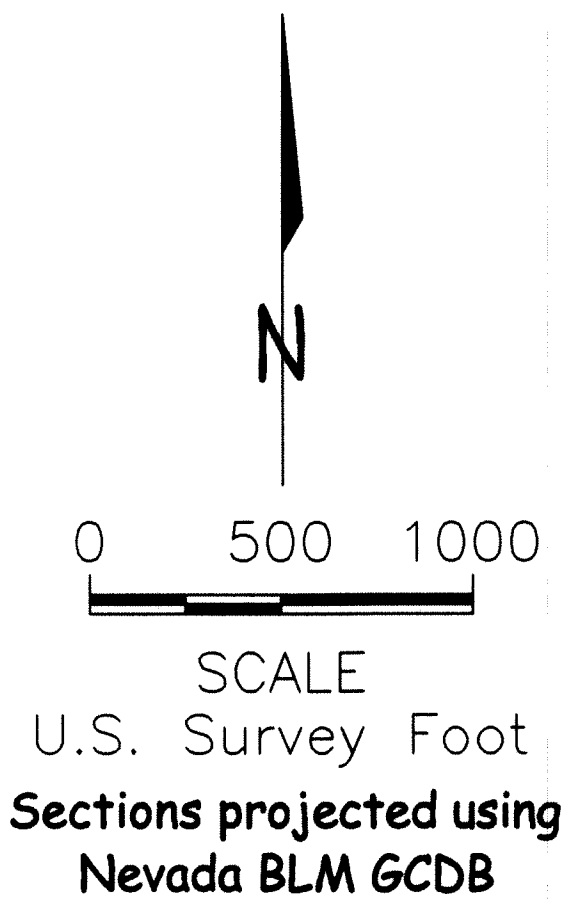

EUREKA COUNTY, NV 2018-236861
\$3,780.00 \$10.00
Total \$3,790.00 12/08/2018 01:31 PM
MCEWEN MINING NEVADA INC Pg=3
00003442201802368610030035
LISA HOEHNE, RECORDER

LODE MINING CLAIM MAP

SGB 1-252

T21-22N, R50E, M.D.M.

EUREKA COUNTY, NEVADA

Locator:

McEwen Mining Nevada Inc.

2215 N. 5th St.

Elko, Nevada 89801

Drawn By: ARD

November 2018

Sheet 3 of 3