

CORNER RECORD

NW1/4 SEC 24, T19N, R53E, MDM
WITHIN RECORD OF SURVEY MAP 160080

Recording Requested by:
Summit Engineering Corporation
Attn: Ryan Cook, PLS
5405 Mae Anne Ave.
Reno, NV 89523
Tel: (775) 747-8550
Fax: (775) 747-8559

EUREKA COUNTY, NV **2019-239331**
Rec:\$35.00
Total:\$35.00 **07/29/2019 03:36 PM**
SUMMIT ENGINEERING CORP Pgs=2




LISA HOEHNE, CLERK RECORDER

SURVEYOR'S CERTIFICATE

I, Ryan G. Cook, a Professional Land Surveyor registered in the State of Nevada, certify that:

- 1). This corner record represents the establishment or restoration of a corner or accessory to a corner conducted under my direct supervision.
- 2). The monuments or accessories perpetuated are located within the Northwest Quarter of Section 24, Township 19 North, Range 53 East, MDM, Eureka County, Nevada and the establishment or restoration was completed on July 9, 2019.
- 3). This corner record has been filed pursuant to NRS 329.140 or 329.150 and complies with the provisions of NAC 329.010 and any local ordinances in effect on the date that the establishment or restoration was completed.
- 4). The monuments or witness monuments and accessories found are of the character shown and occupy the positions indicated, and are of sound durability.


Ryan G. Cook, PLS 15224

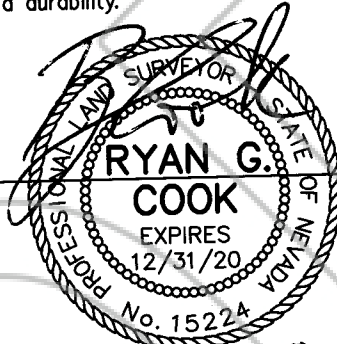


7-26-2019

NARRATIVE & BASIS OF BEARINGS

Summit Engineering conducted boundary ties of existing monuments on May 22, 2019. During an EPA Remediation Project during the month of June, 2019, said monuments were destroyed. Summit Engineering then reset the destroyed monuments on July 9, 2019, as described on sheet 2. North American Datum of 1983 as based on Federal Base Network/Cooperative Base Network Observations in 1994 (aka NAD 83/94), Nevada State Plane East Zone. Ground Coordinates hereon reflect Grid Coordinates multiplied by the Nevada Department of Transportation (NDOT) combined Grid to Ground Factor of 1.000386.

CORNER RECORD	EUREKA COUNTY	 SUMMIT ENGINEERING CORPORATION 5405 MAE ANNE AVE. RENO, NV. 89523	SHEET 1
	ANGLE POINTS ON WEST BOUNDARY OF BLOCK 8 PER ROS 160080		OF 2

N:\DWGS\J30873_Eureka\PlotFiles\Eureka_EGM.DWG ~ 7:40 AM * 28-JUL-2019

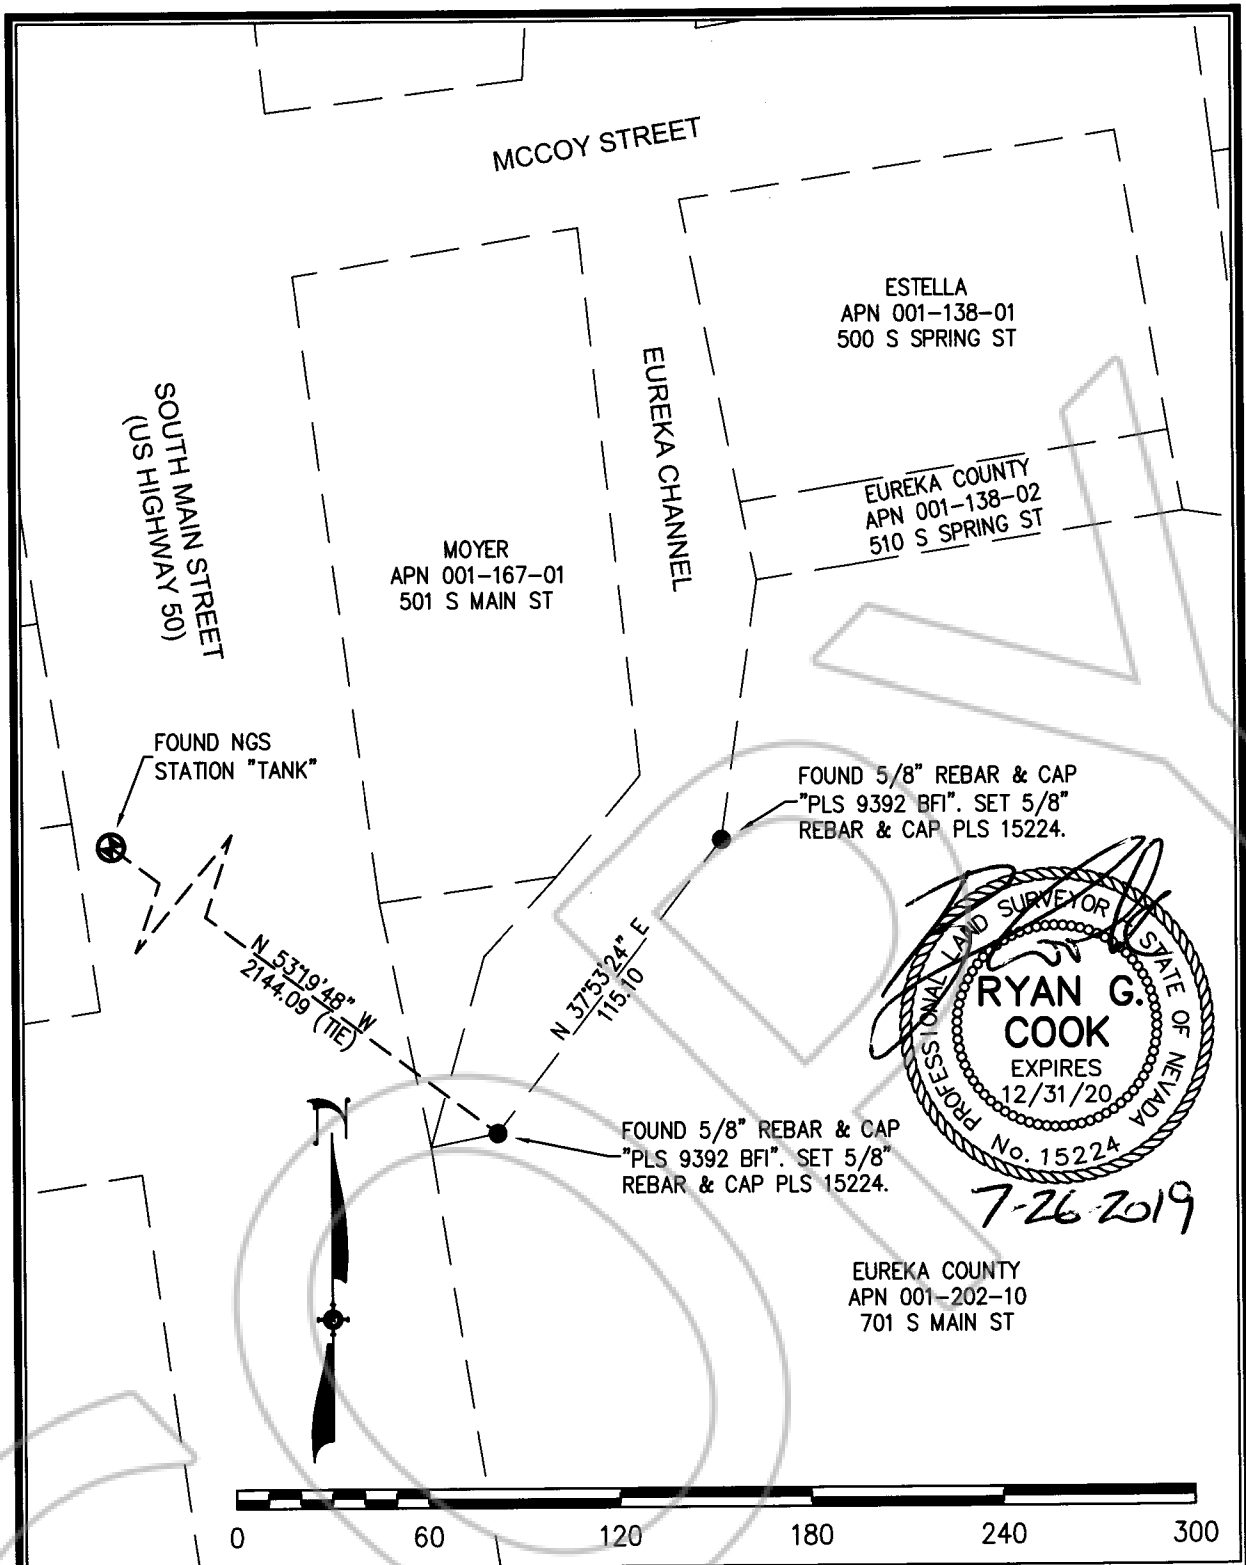

CORNER
RECORD

SCALE 1"=60'
ANGLE POINTS ON WEST
BOUNDARY OF BLOCK 8
PER ROS 160080



SHEET
2
OF
2