

BASIS OF BEARINGS:

THE BASIS OF BEARINGS FOR THIS SURVEY IS NAD27, NEVADA STATE PLANE EAST ZONE (2701), AS DETERMINED BY GPS STATIC SURVEY DATA PROCESSED VIA THE NATIONAL GEODETIC ONLINE POSITIONING USER SERVICE (OPUS). THIS SURVEY WAS CONDUCTED IN US SURVEY FEET UNITS WITH A GROUND SCALE FACTOR OF 1.0003451806.

LEGEND:

- ◆ = FOUND SCRIBED STONE - GOVERNMENT PUBLIC LAND SURVEY CORNER. (REFER TO SURVEY PLAT AND NOTE REFERENCE(S) 1.1 AND 1.2 BELOW)
- = SET 5/8" REBAR W/ ALUMINUM CAP PLS23386 AND STEEL FENCE POST GUARD.
- ⊙ = POSITION BY SINGLE PROPORTION. SET 5/8" REBAR W/ ALUMINUM CAP PLS23386 AND STEEL FENCE POST GUARD.
- ⊖ = POSITION BY DOUBLE PROPORTION. SET 5/8" REBAR W/ ALUMINUM CAP PLS23386 AND STEEL FENCE POST GUARD.
- = SECTION LINE

NOTES:

- GOVERNMENT SURVEY PLAT AND FIELD NOT REFERENCES:
1.1) T28N, R50E, M.D.M., ORIGINAL PLAT APPROVED MAY 5, 1910.
1.2) T28N, R51E, M.D.M., ORIGINAL PLAT APPROVED MAY 5, 1910.
- NGM PROPERTY ACREAGE(S):
APN 005-640-03 = 640.60 ACRES
APN 005-640-06 = 280.25 ACRES
APN 005-660-01 = 159.65 ACRES
APN 005-650-08 = 624.75 ACRES
APN 005-650-14 = 160.05 ACRES
- BARRICK CORTEZ INC. (BCI) PROPERTY VESTING DOCUMENT GRANT BARGAIN SALE DEED, RECORDED IN THE OFFICE OF THE EUREKA COUNTY RECORDER AS FILE NO. 2018-234634, ON JANUARY 9, 2018.
- BARRICK GOLD U.S. INC. (BGUS) RANCH DEED RECORDED IN THE OFFICE OF THE EUREKA COUNTY RECORDER AS FILE NO. 2019-239210, ON JULY 2, 2019.
- NEVADA GOLD MINE LLC (NGM) RANCH DEED RECORDED IN THE OFFICE OF THE EUREKA COUNTY RECORDER AS FILE NO. 2019-238208, ON JULY 2, 2019.
- POSITIONAL CERTAINTY: SEE NAC 625.651 TO NAC 625.795. THE MONUMENT POSITIONS MEET POSITIONAL CERTAINTY OF LOW RURAL LAND BOUNDARY SURVEYS UNDER NAC 625.666.


LAND SURVEYOR'S CERTIFICATE:

I, CHRISTOPHER S. KONAKIS, A PROFESSIONAL LAND SURVEYOR LICENSED IN THE STATE OF NEVADA, CERTIFY THAT:

- THIS PLAT REPRESENTS THE RESULTS OF A SURVEY PERFORMED UNDER MY DIRECT SUPERVISION AND DIRECTION AT THE INSTANCE OF NEVADA GOLD MINES LLC.
- THE LANDS SURVEYED LIE WITHIN T28N., R50-51E., M.D.M., EUREKA COUNTY, NEVADA. THE SURVEY WAS COMPLETED ON NOVEMBER 15, 2019.
- THIS PLAT COMPLIES WITH THE APPLICABLE STATE STATUTES AND ANY LOCAL ORDINANCES IN EFFECT ON THE DATE THAT THE SURVEY WAS COMPLETED, AND THE SURVEY WAS CONDUCTED IN ACCORDANCE WITH CHAPTER 625 OF THE NEVADA ADMINISTRATIVE CODE.
- THE MONUMENTS DEPICTED ON THE PLAT ARE OF THE CHARACTER SHOWN, OCCUPY THE POSITIONS INDICATED, AND ARE OF SUFFICIENT NUMBER AND DURABILITY.



CHRISTOPHER S. KONAKIS, P.L.S. 23386

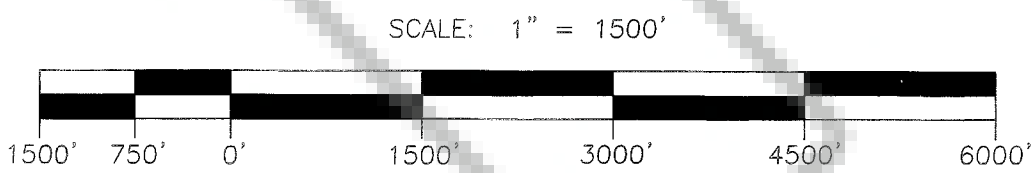

FILING DATA


FILE NO.:
FILED AT THE REQUEST OF
KONAKIS ENGINEERING, LLC
DATE: 02/11/2020
TIME: 01:02 P.M.
EUREKA COUNTY RECORDER

RECORD OF SURVEY

SECTIONS 23, 24, & 25 T28N, R50E,
SECTIONS 7, 18, & 21 T28N, R51E, MDM,
EUREKA COUNTY, NEVADA
FOR
NEVADA GOLD MINES LLC

KONAKIS ENGINEERING, LLC

CIVIL & WATER RESOURCES ENGINEERING
LAND SURVEYING
(775) 738-5319
225 SILVER STREET, STE. 106
ELKO, NEVADA 89801

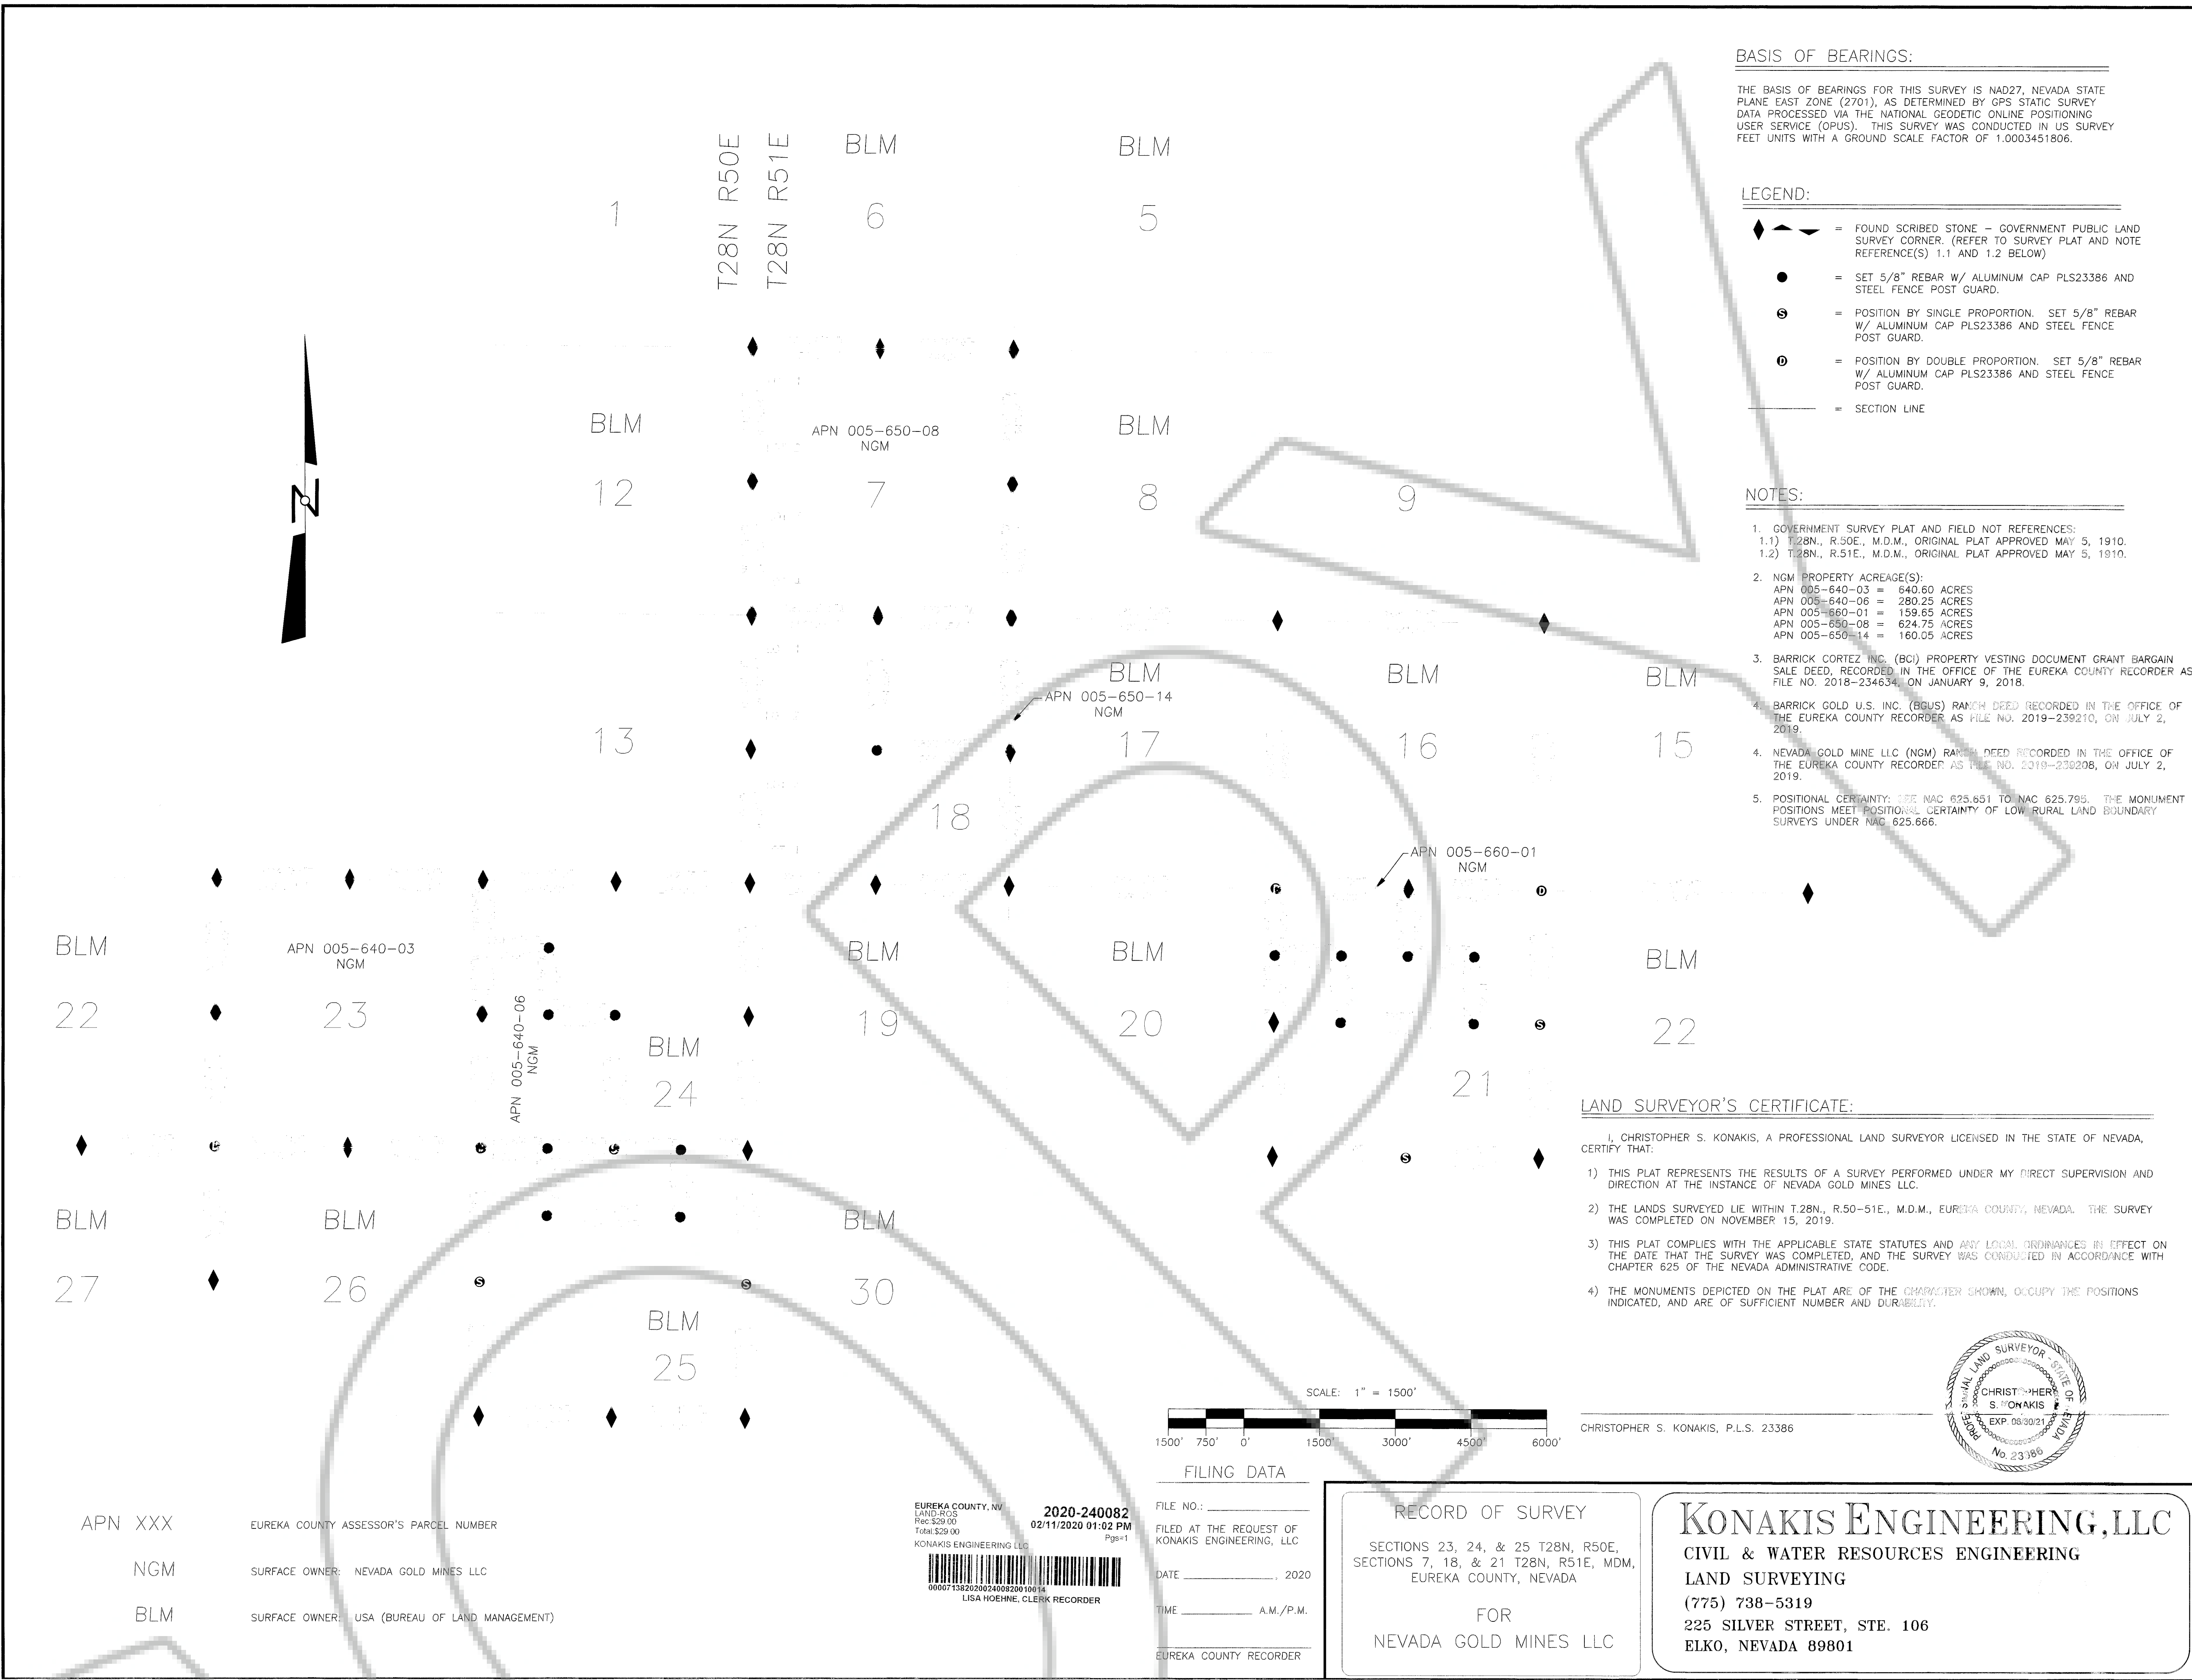

APN XXX EUREKA COUNTY ASSESSOR'S PARCEL NUMBER
NGM SURFACE OWNER: NEVADA GOLD MINES LLC
BLM SURFACE OWNER: USA (BUREAU OF LAND MANAGEMENT)

EUREKA COUNTY, NV
EUREKA COUNTY RECORDER
TAM:220/03
KONAKIS ENGINEERING, LLC
2020-240082
02/11/2020 01:02 PM
Page 1
00007138202002400820010101
LISA NOZDNE, CLERK/RECORDER