


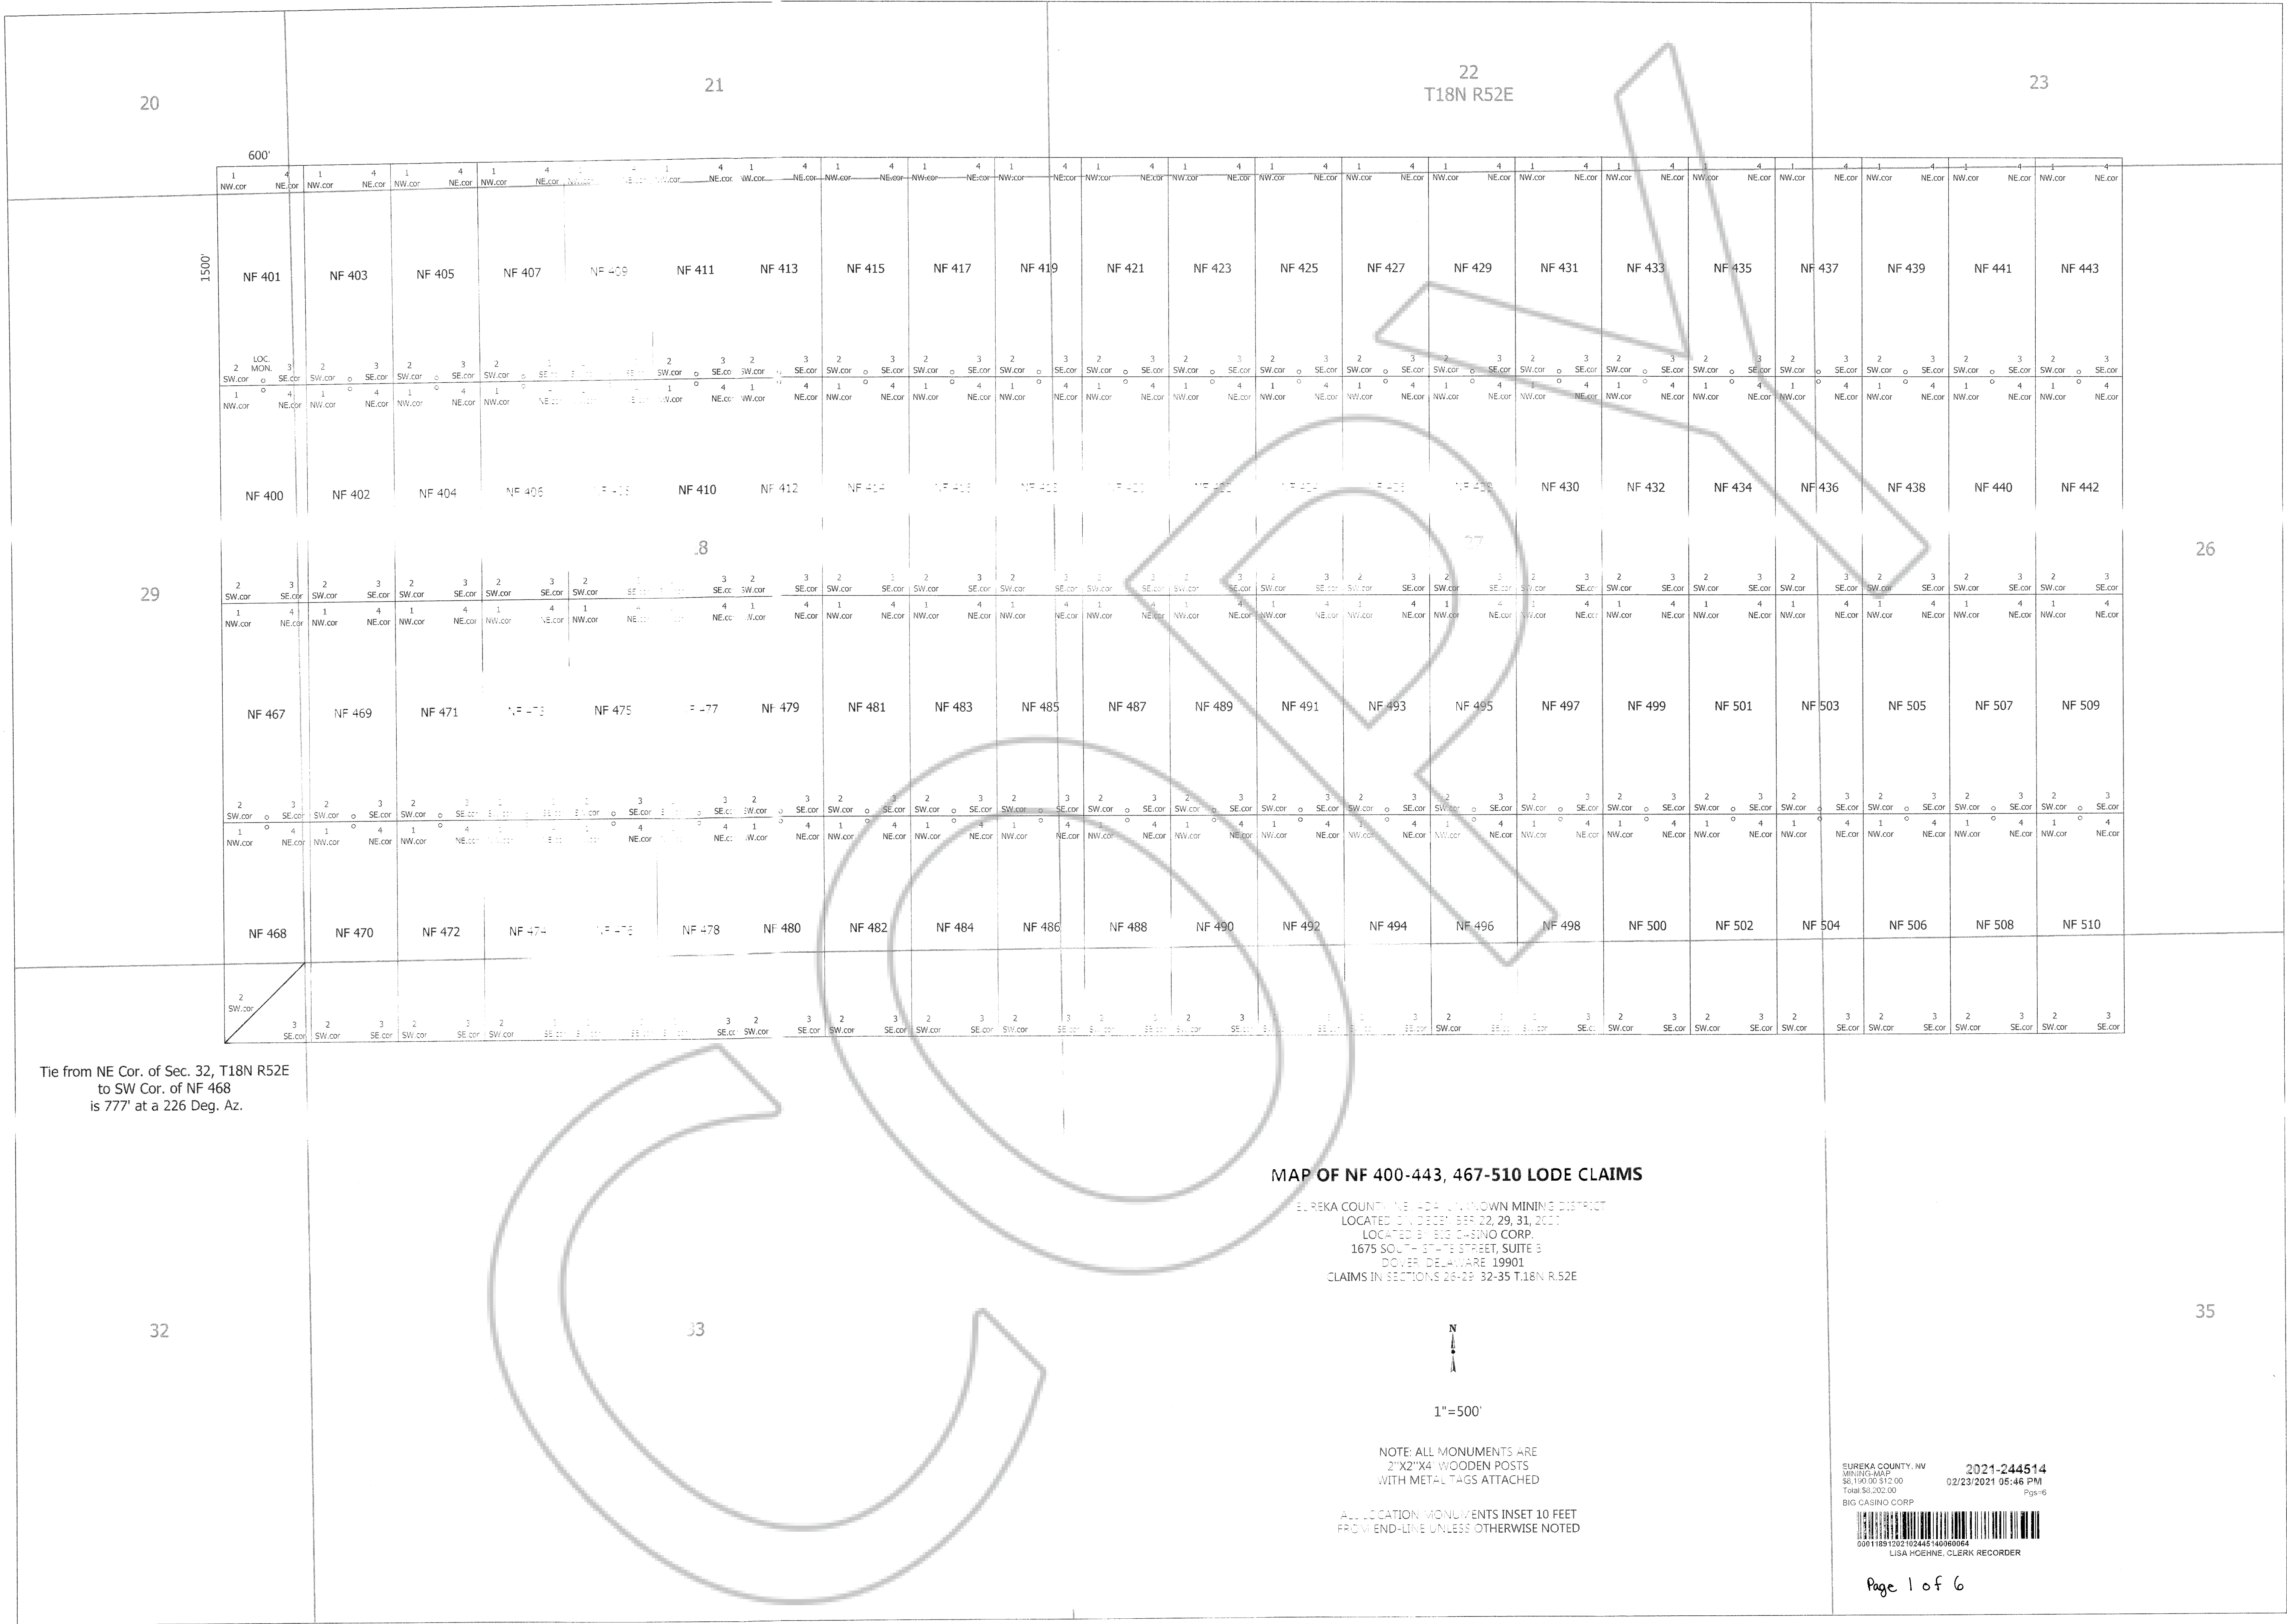

23

Tie from SE Cor. of Sec. 23, T18N R52E
to NE Cor. of NF 451
is 740' at a 271.5 Deg. Az.

24
T18N R52E19
T18N R53E

26

25

30

35

31

MAP OF NF 444-466, 511-546 LODE CLAIMS


EUREKA COUNTY, NEVADA - UNKNOWN MINING DISTRICT
LOCATED ON DECEMBER 22, 29, 30, 2021
LOCATED BY BIG CASINO CORP.
6675 SOUTH STEWART STREET, SUITE B
DOVER, DELAWARE 19901
CLAIMS IN SECTIONS 23-26, 35-36 T.18N R.52E
SECTIONS 19-20 T.18N R.53E


EUREKA COUNTY, NV 2021-2446-1
MINING-MAP 02/23/2021 16:43:21
\$8,150.00 \$12.00
Total \$8,202.00
BIG CASINO CORP
00011881202102446140000064
LISA HOEHNE, CLERK RECORDER

Page 3 of 6

NOTE: ALL DOCUMENTS ARE
2"X2"X4" COPIES
WITH METERS ATTACHED

ALL LOCATION POINTS INSET 10 FEET
FROM END-LINE UNLESS OTHERWISE NOTED

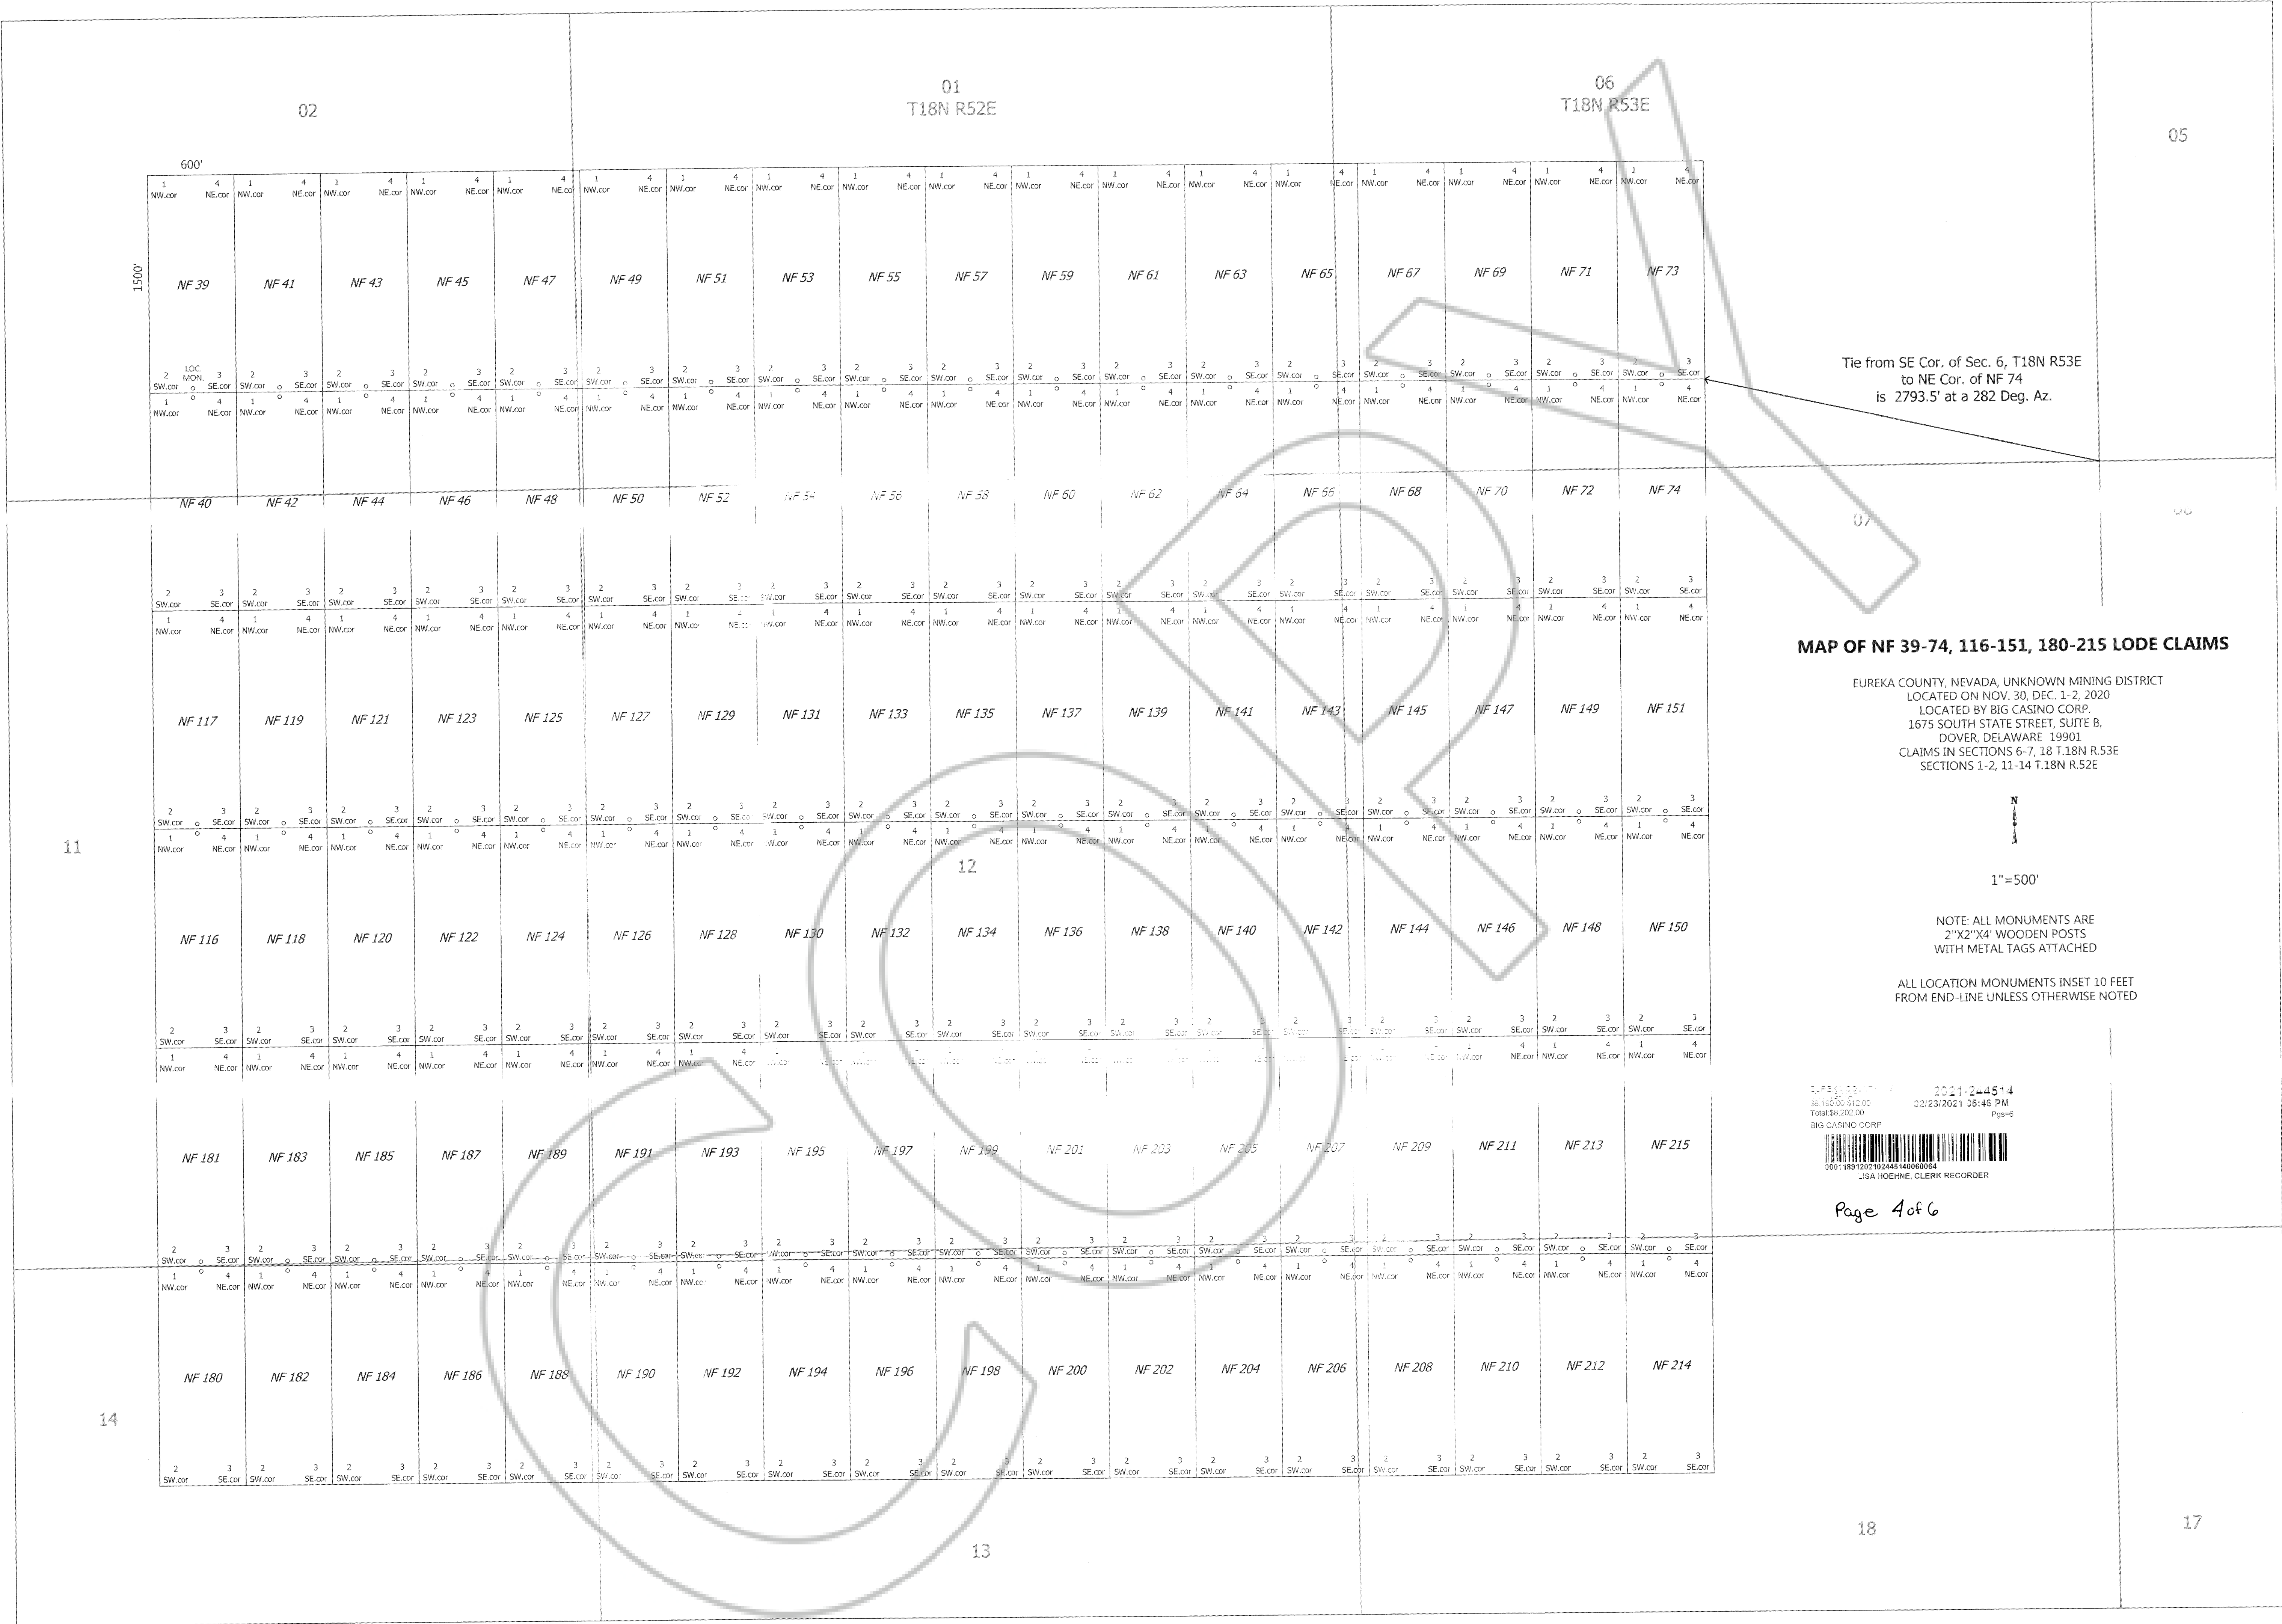

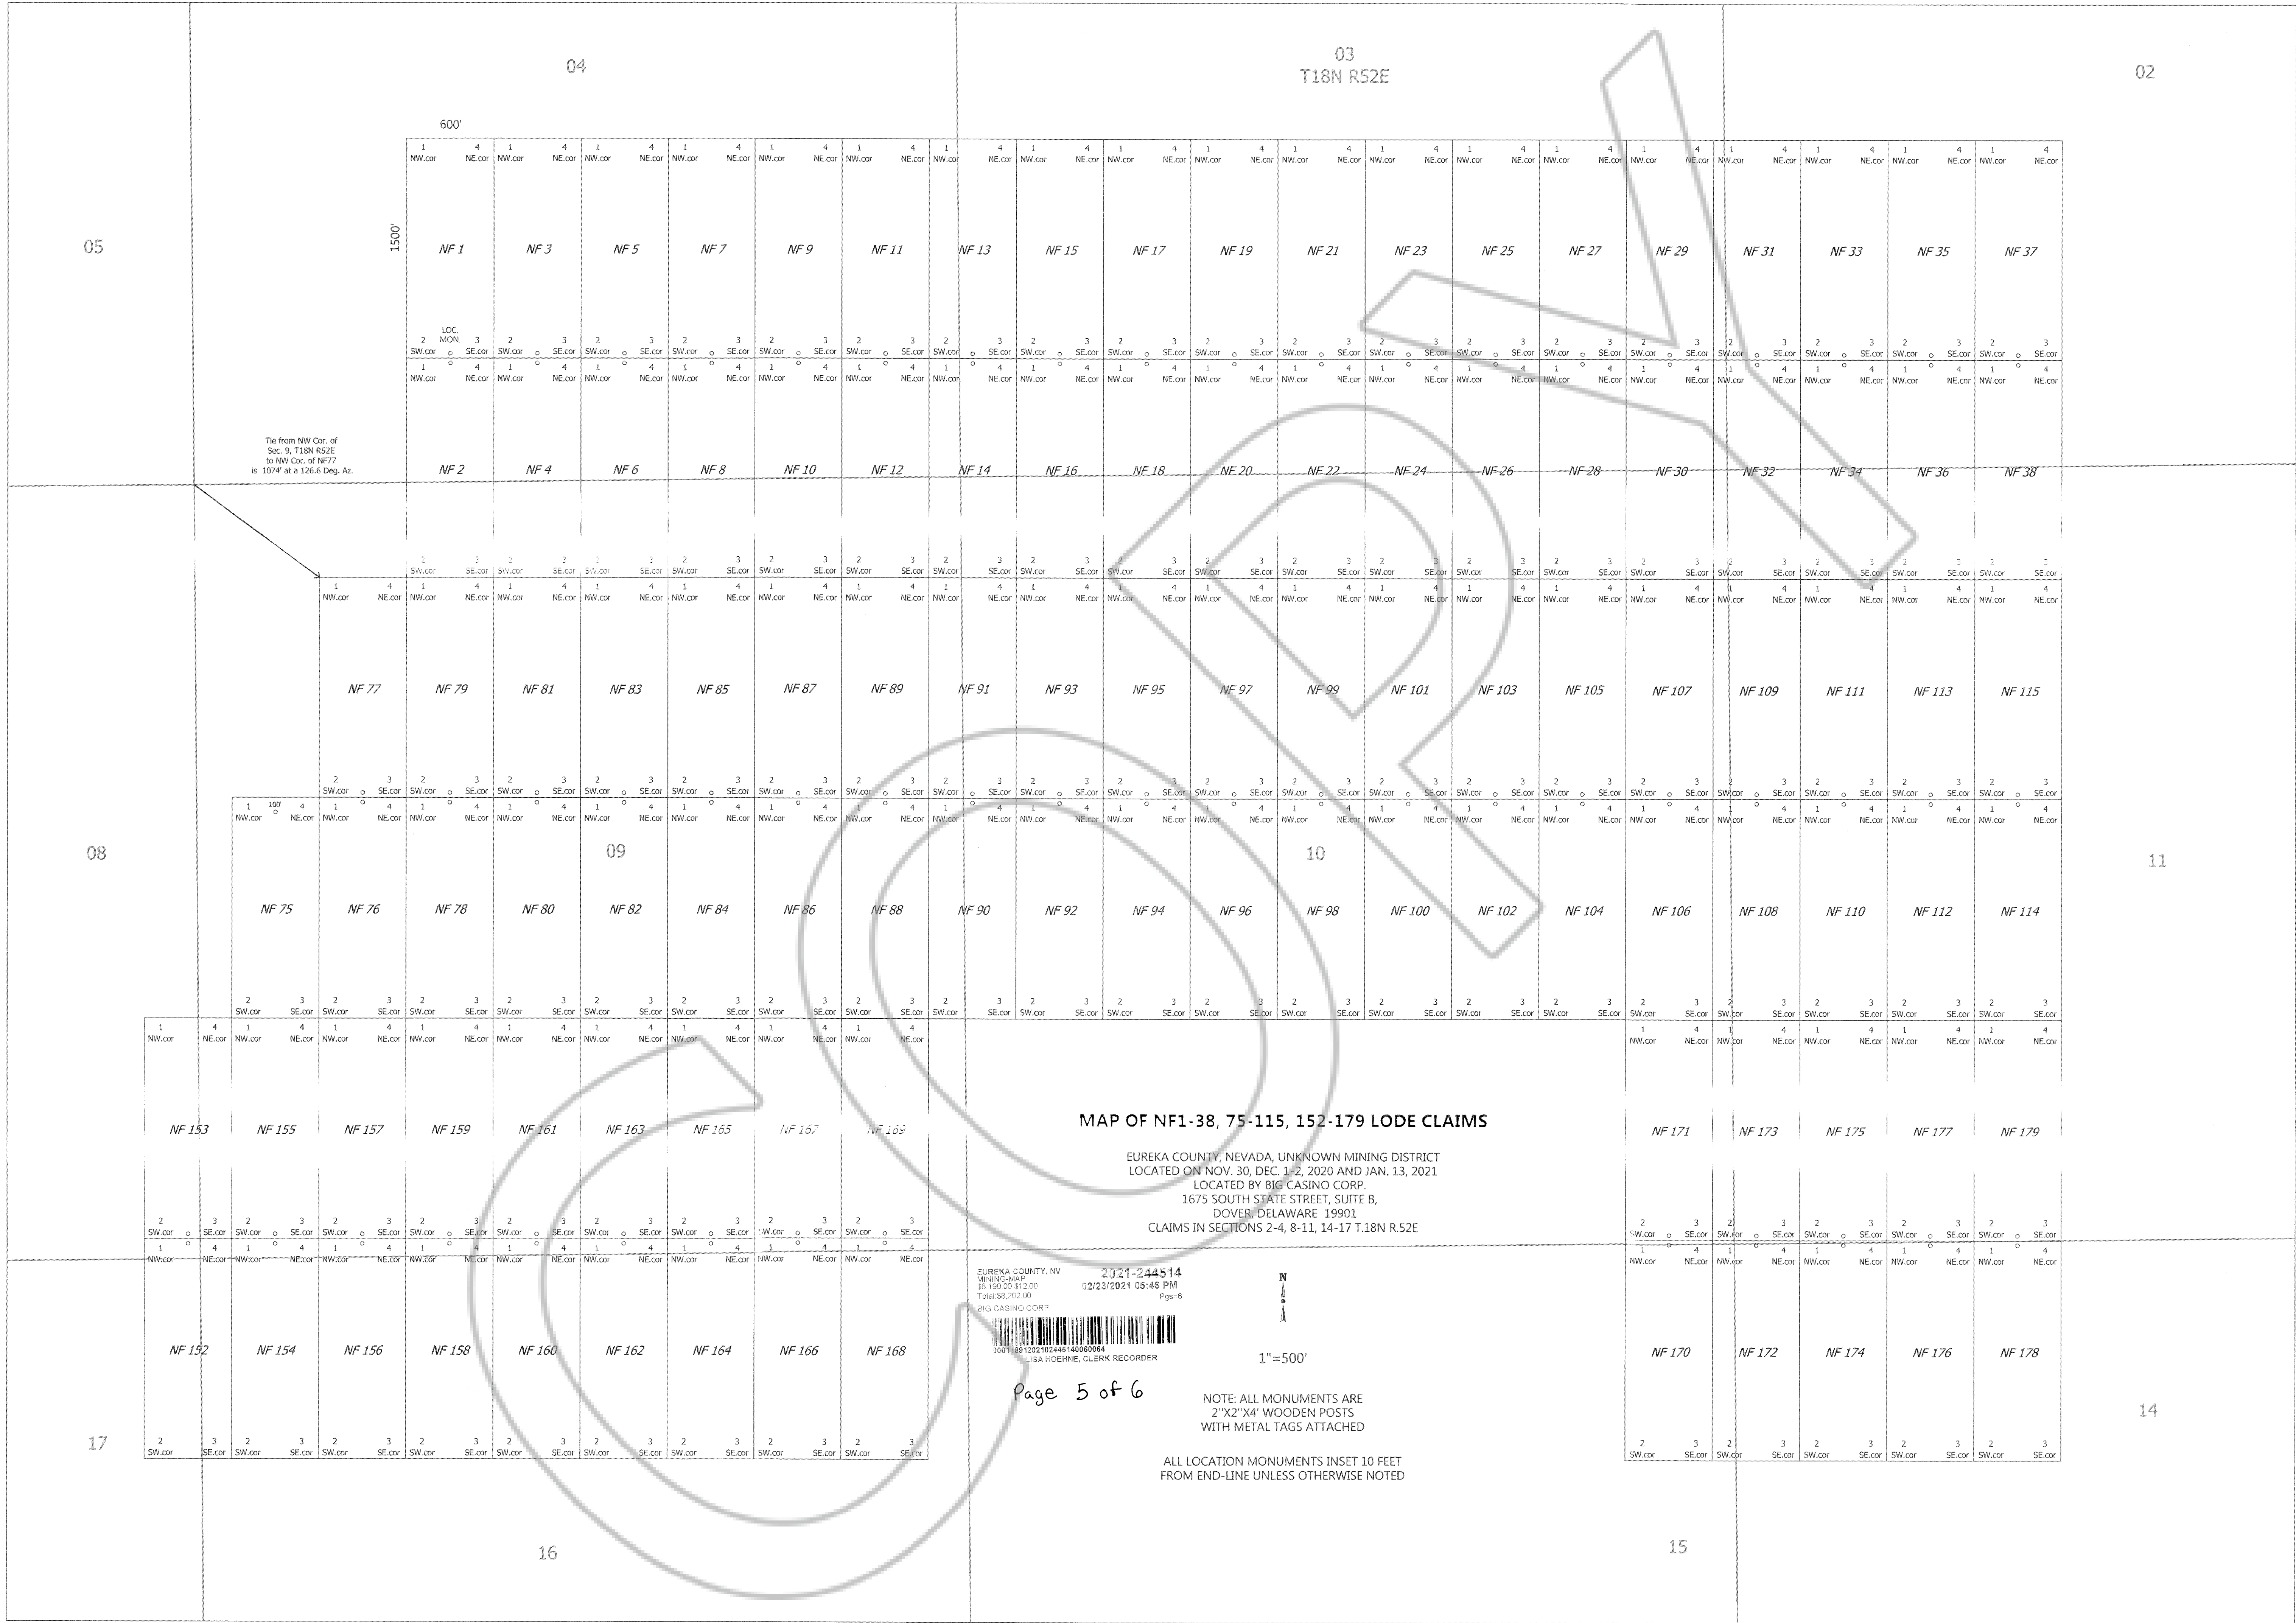


14

13
T18N R52E

18
T18N R53E

Tie from NW Cor. of Sec. 18, T18N R53E
to NE Cor. of NF 273
is 1734' at a 156.5 Deg. Az.

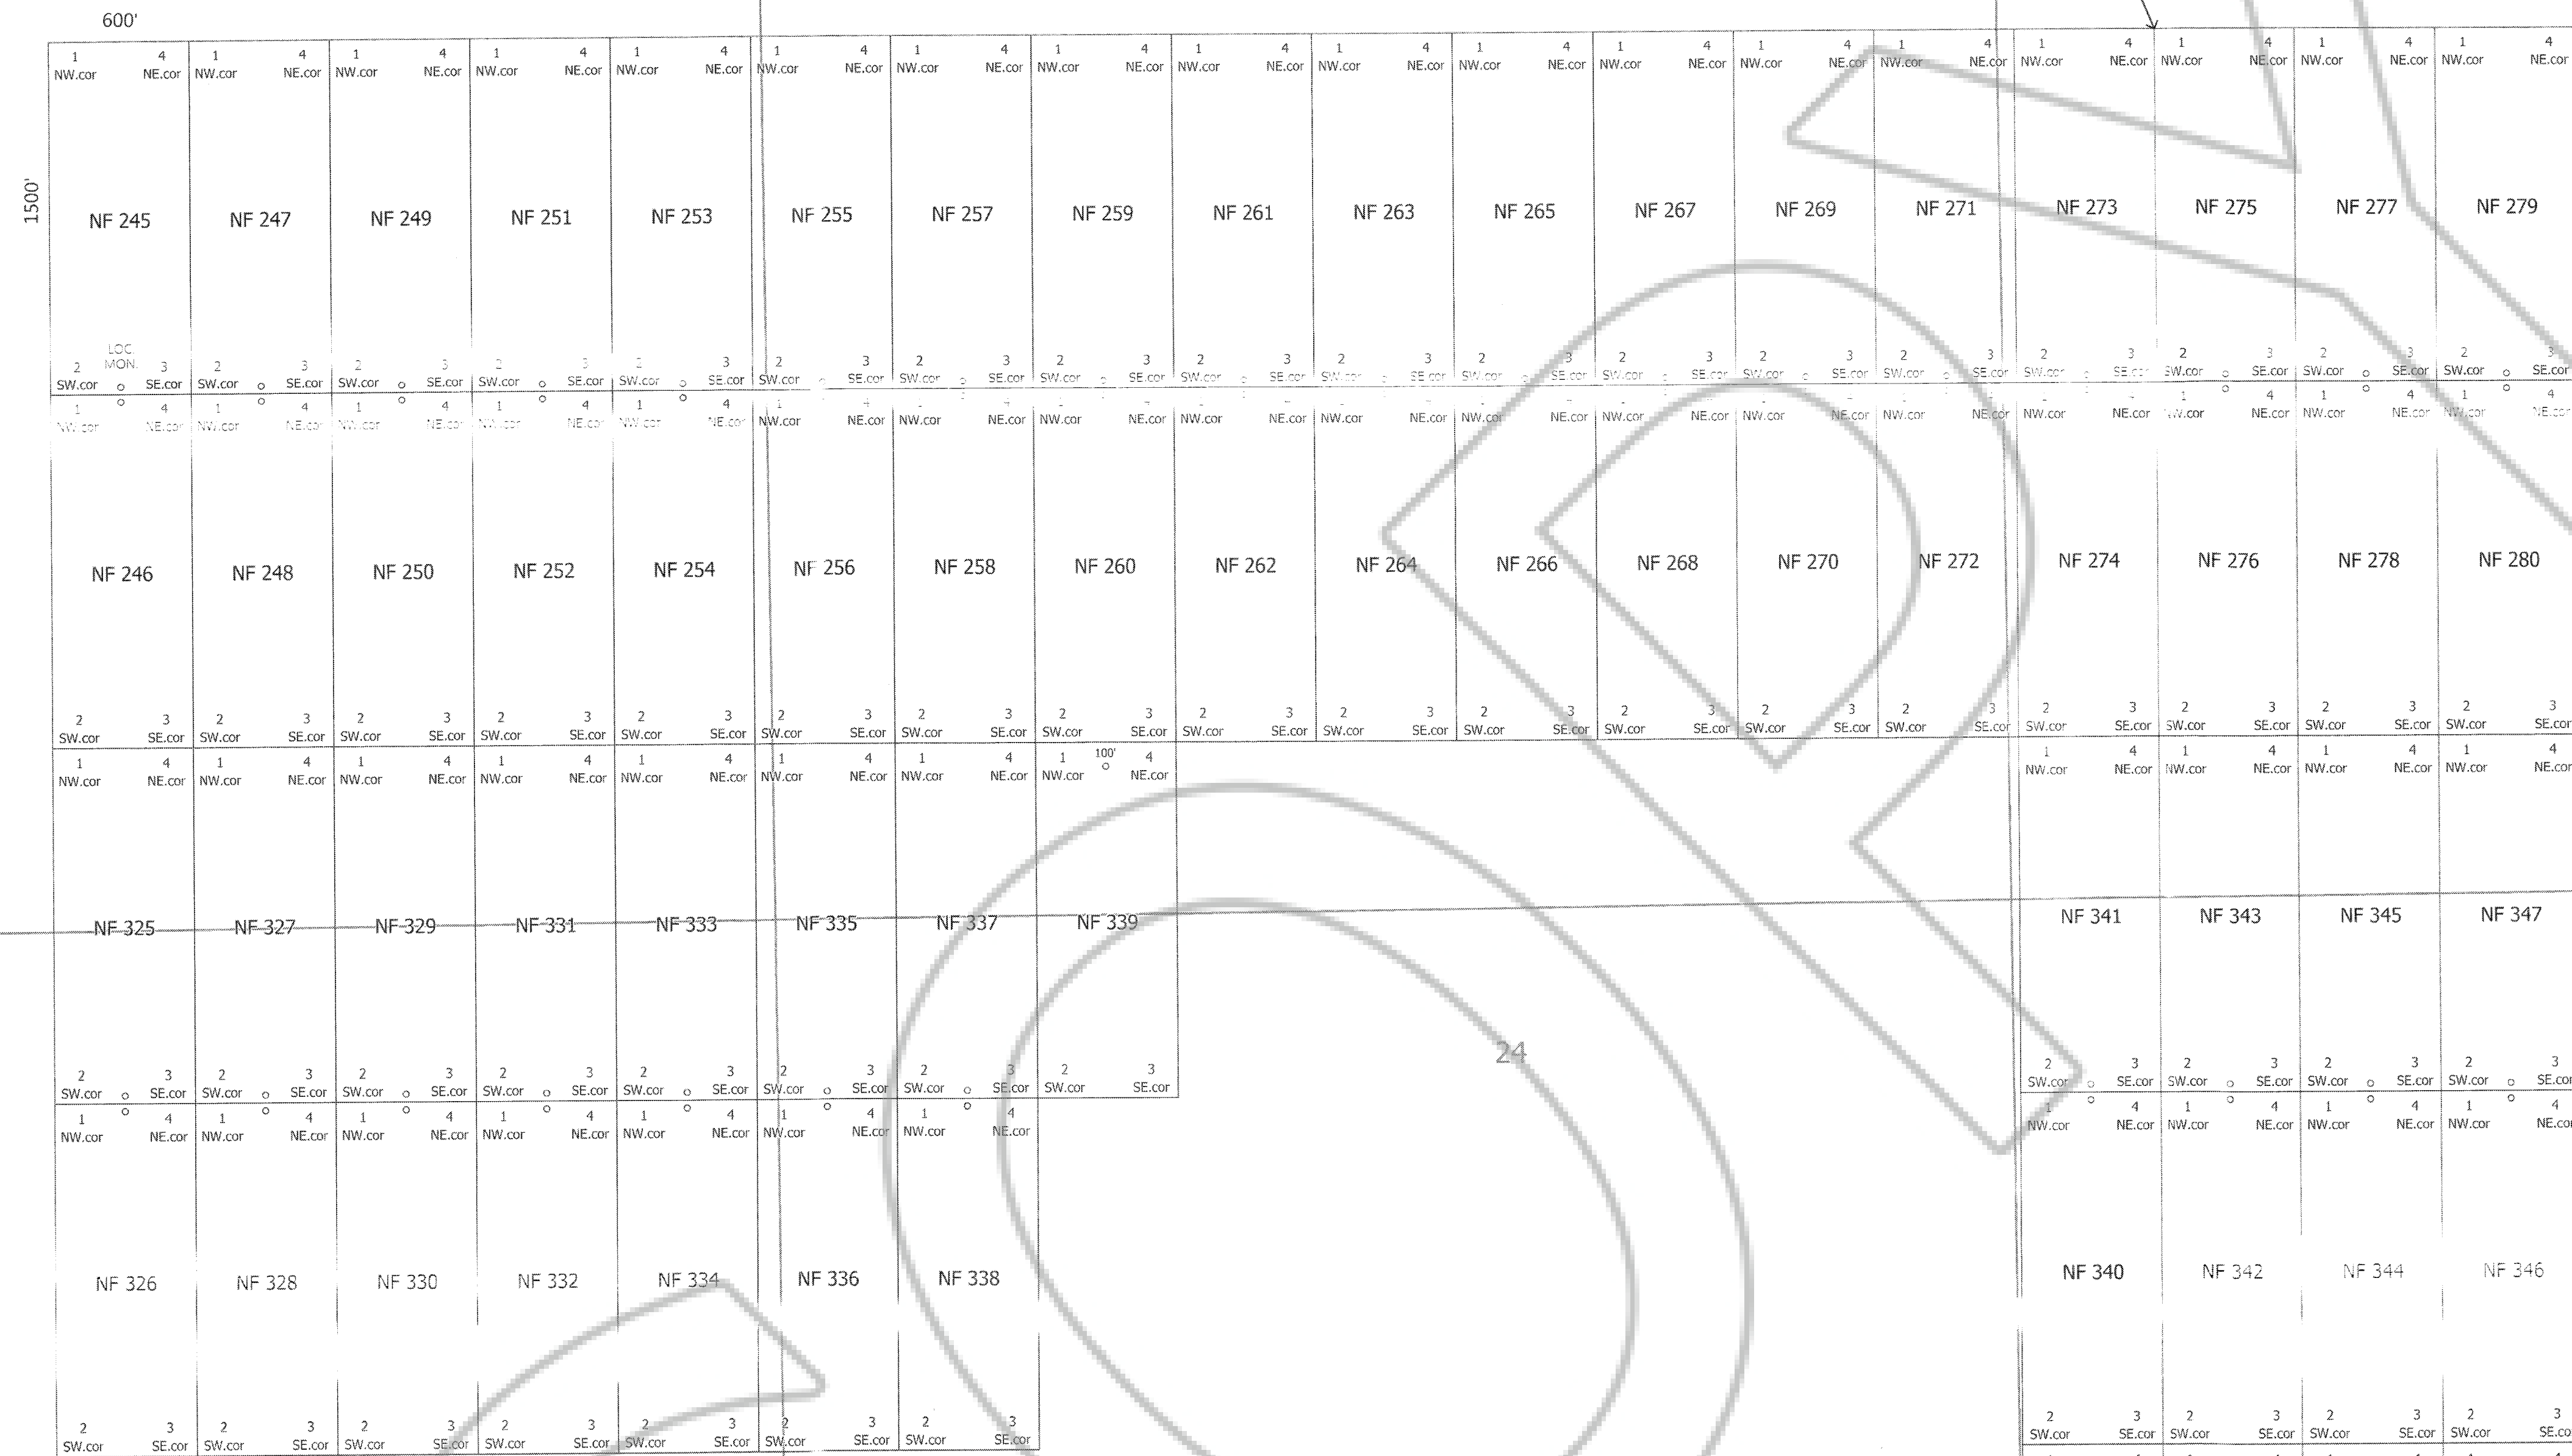

MAP OF NF 245-280, 325-347, 392-399 LODE CLAIMS

EUREKA COUNTY, NEVADA, UNKNOWN MINING DISTRICT
LOCATED ON DECEMBER 2-3, 2020
LOCATED BY BIG CASINO CORP.
1675 SOUTH STATE STREET, SUITE B,
DOVER, DELAWARE 19901
CLAIMS IN SECTIONS 13-14, 23-24 T.18N R.52E
SECTIONS 18-19 T.18N R53E

EUREKA COUNTY, NV
MINING MAP
\$8,150.00 \$12.00
Total \$8,202.00
BIG CASINO CORP.
2021-244514
02/23/2021 05:46 PM
Pg=6
30011891202102445140080064
USA HOE/NE, CLERK RECORDER



1"=500'

NOTE: ALL MONUMENTS ARE
2"X2"X4" WOODEN POSTS
WITH METAL TAGS ATTACHED

ALL LOCATION MONUMENTS INSET 10 FEET
FROM END-LINE UNLESS OTHERWISE NOTED

Page 6 of 6