



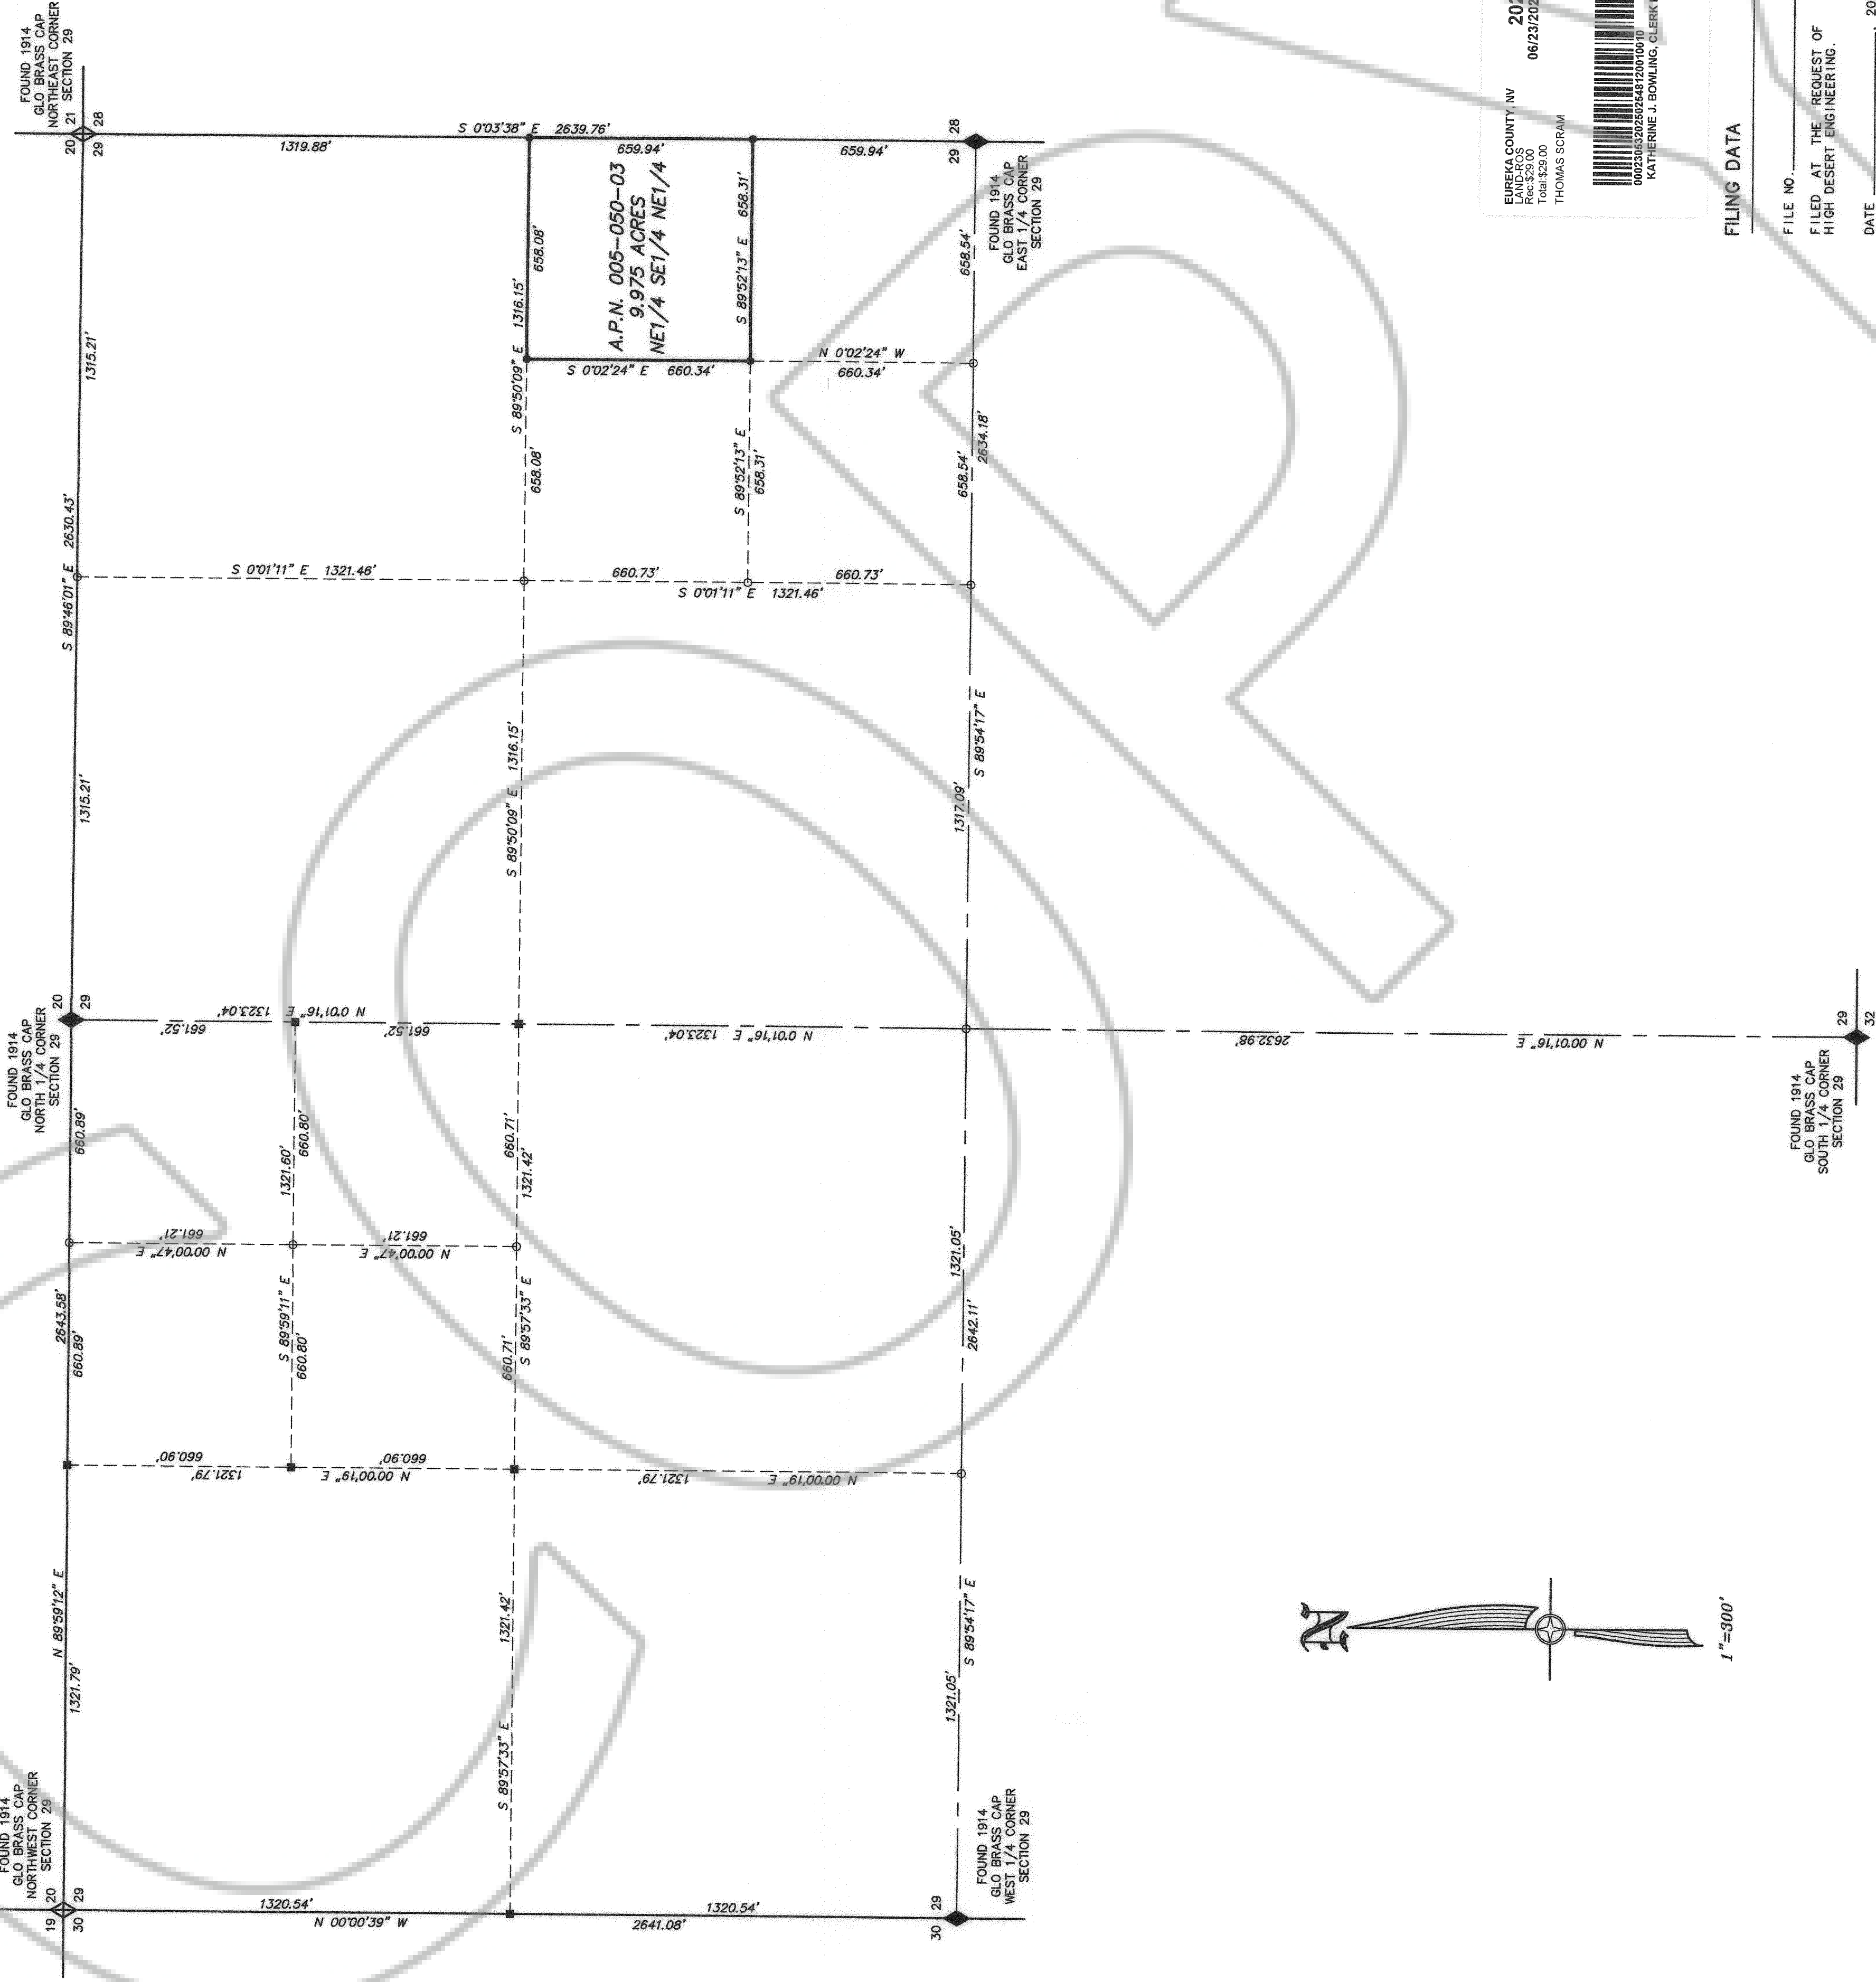

SURVEYOR'S CERTIFICATE

1. ROBERT THIBAUT, A PROFESSIONAL LAND SURVEYOR LICENSED IN THE STATE OF NEVADA, CERTIFY THAT:
1. THIS PLAT REPRESENTS THE RESULTS OF A SURVEY CONDUCTED UNDER MY DIRECT SUPERVISION AT THE INSTANCE OF THOMAS SCHRAM.
2. THE LANDS SURVEYED LIE WITHIN SECTION 29, TOWNSHIP 31 NORTH, RANGE 48 EAST, M.D.B. & M., AND THE SURVEY WAS COMPLETED ON JULY 11, 2025.
3. THE MONUMENTS DEPICTED ON THE PLAT ARE OF THE CHARACTER SHOWN AND OCCUPY THE POSITIONS INDICATED AND ARE OF SUFFICIENT NUMBER AND DURABILITY.

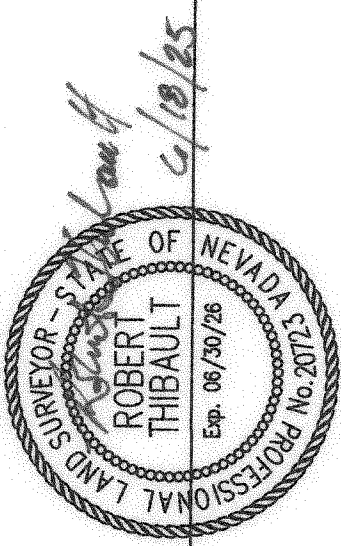

ROBERT THIBAUT, P.L.S. 20723

NOTES

1) THE TOTAL AREA OF THE LANDS SURVEYED EQUALS 9.975 ACRES.
3) BASIS OF BEARINGS: THE LINE BETWEEN THE FOUND NORTHWEST CORNER AND NORTH 1/4 CORNER OF SECTION 29, T.31 N., R.48 E., M.D.B. & M., TAKEN AS N 89° 58' 12\"/>

REFERENCE DOCUMENTS

1) THE RECORD OF SURVEY FOR MARIO RICARDO OLIVAS AND ROBERTA OLIVAS, FILE NO. 2021-245535.

LEGEND

- ◇ = FOUND SECTION CORNER AS NOTED
- ◆ = FOUND 1/4 SECTION CORNER AS NOTED
- = SET 5/8\"/>




FILING DATA

FILE NO. _____
FILED AT THE REQUEST OF
HIGH DESERT ENGINEERING.
DATE _____, 2025
TIME _____ M.
EUREKA COUNTY RECORDER

RECORD OF SURVEY

FOR
THOMAS SCHRAM

IN
SECTION 29, T.31 N., R.48 E., M.D.B. & M.
EUREKA COUNTY, NEVADA

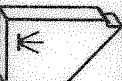

HIGH DESERT
ENGINEERING

640 IDAHO STREET
ELKO, NEVADA 89601
(775) 738-4053

225057